

Notes:


ALL DIMENSIONS TO BE CHECKED ON SITE PRIOR TO COMMENCEMENT OF ANY WORK RELATING TO THESE DRAWINGS. FIGURED DIMENSIONS SHOULD TAKE PREFERENCE OVER SCALED, ACCURATE DIMENSIONS REQUIRED SHOULD NOT BE SCALED FROM A PDF COPY OR SHOULD REFER TO SPECIFIC FIGURED DIMENSIONS ON THE DRAWING.




Front Elevation



Rear Elevation

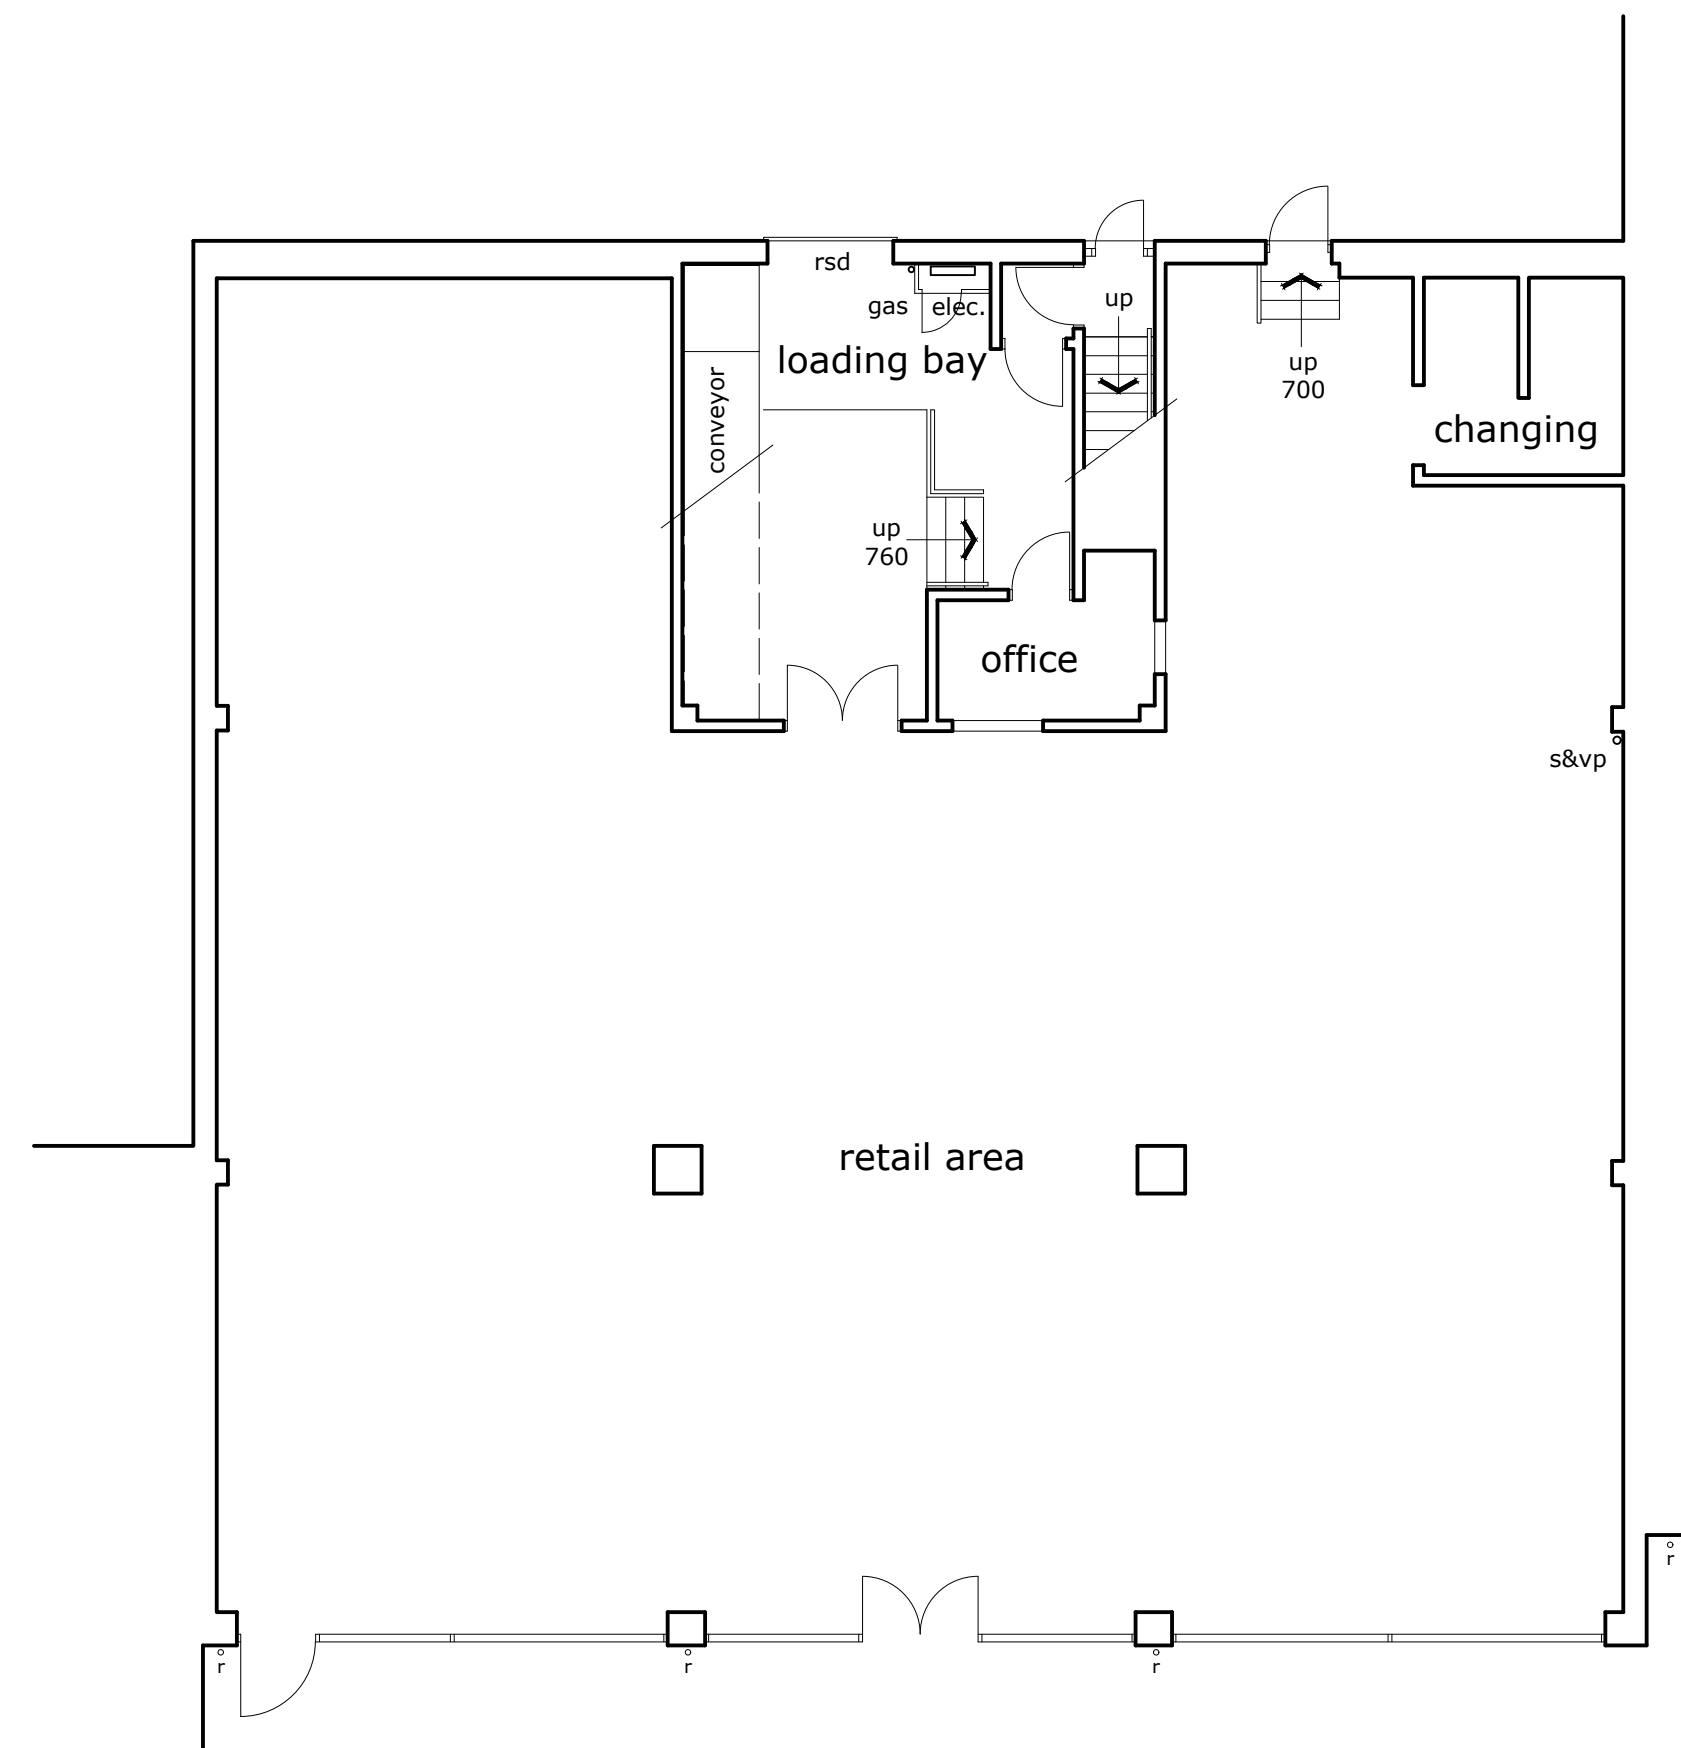

ground floor plan

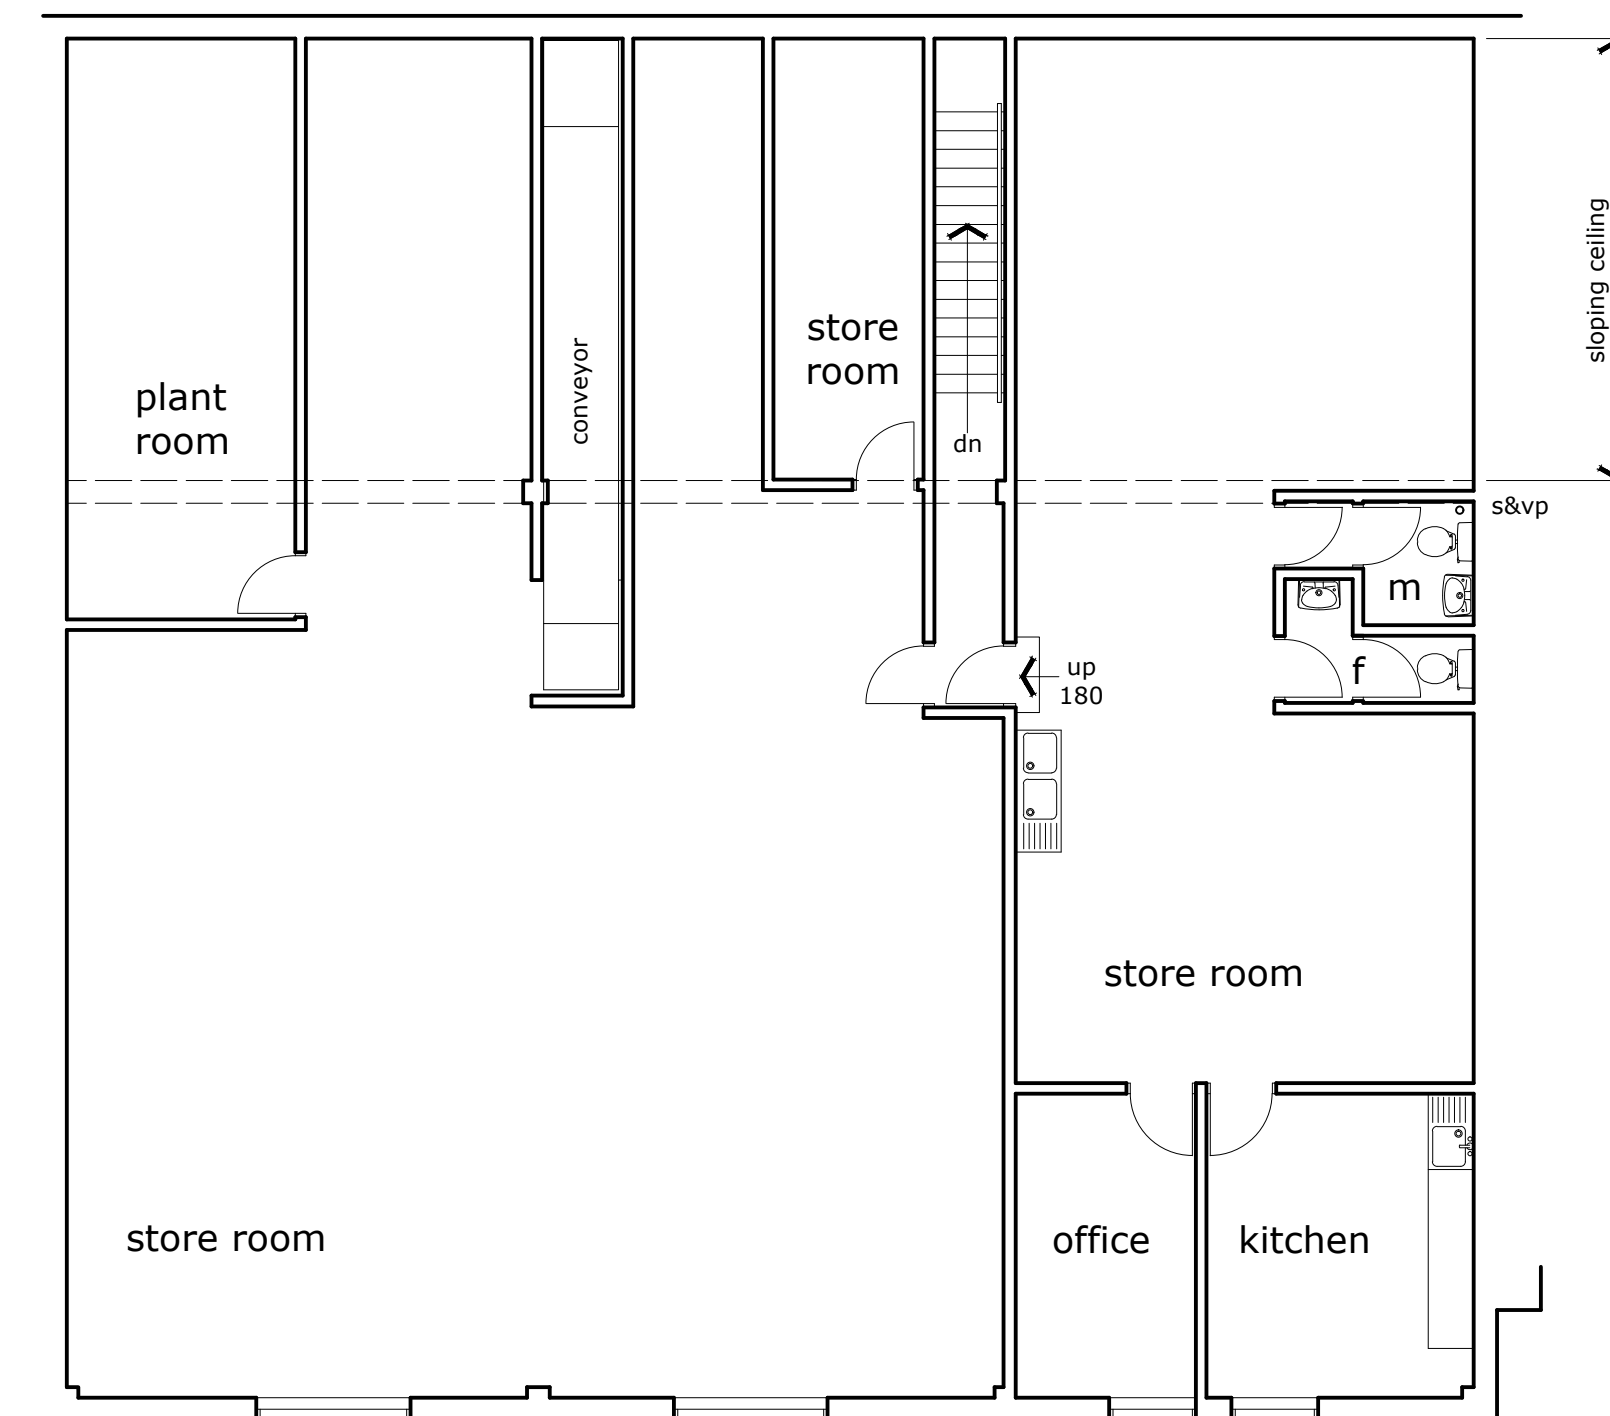

first floor plan

REV:	DESCRIPTION:	BY:	DATE:
STATUS:			

LCP

01384 400123
www.lcpproperties.co.uk

CLIENT:
Grainrent Ltd

SITE:
Units 6 & 7, The Moor Centre, Brierley Hill

TITLE:
Floor Plans & Elevations as Existing.

SCALE AT A1:	DATE:	DRAWN:	CHECKED:
1:100	Nov. 2018	J.H.	
PROJECT NO:	DRAWING NO:	REVISION:	
1009001/006	Nov18/SU/	001	