
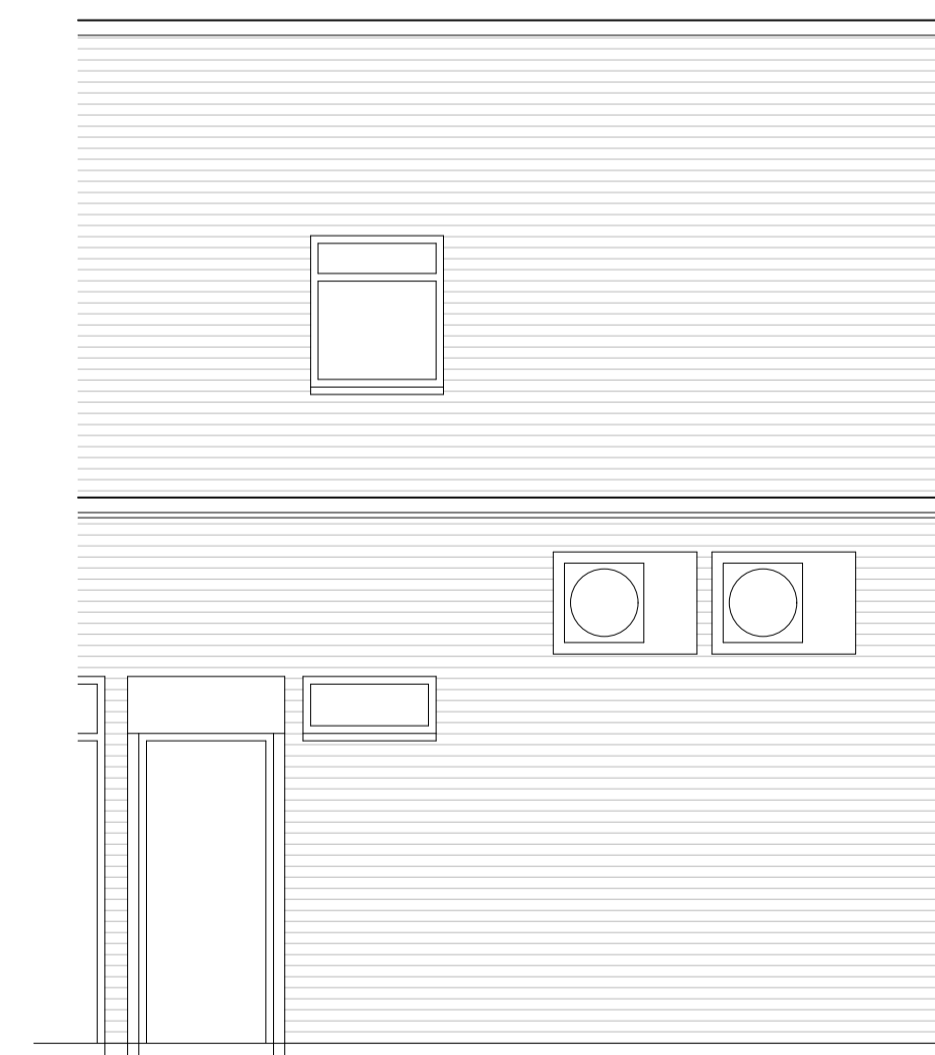
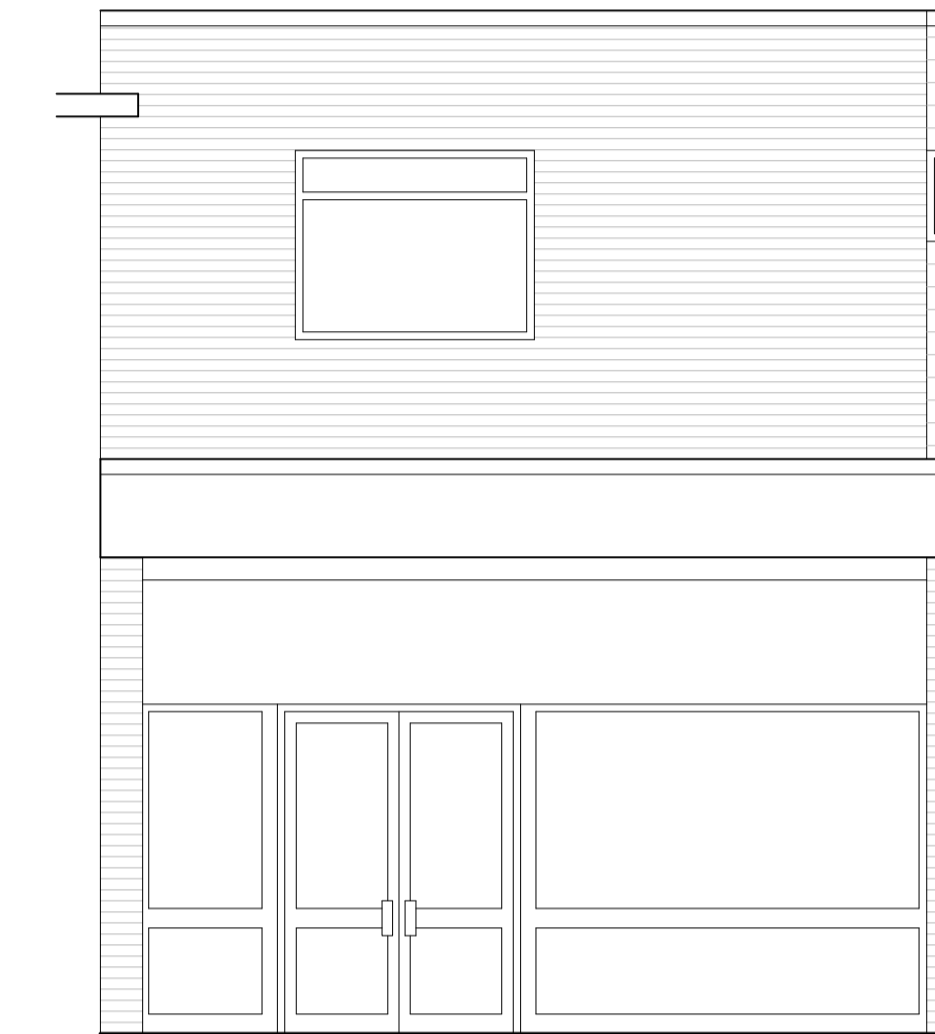
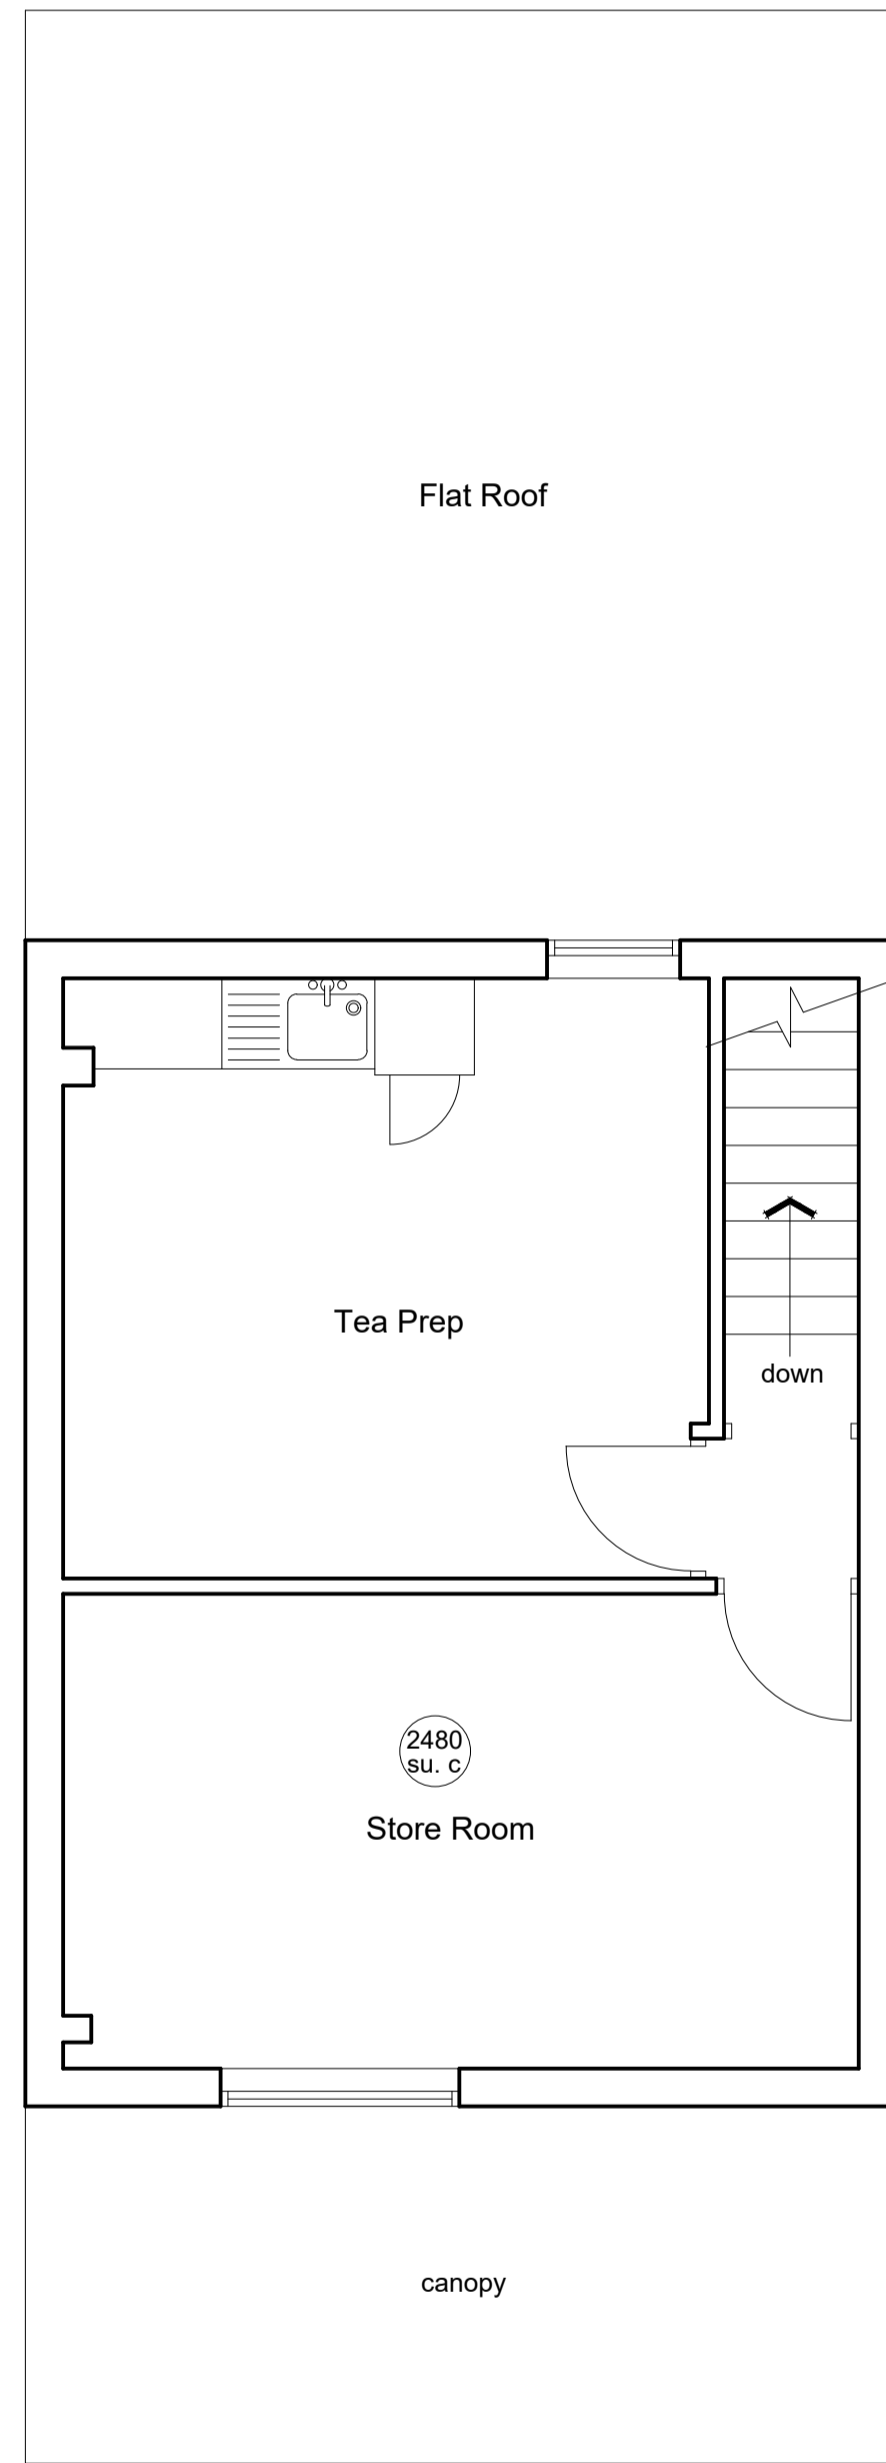


Notes:

ALL DIMENSIONS TO BE CHECKED ON SITE PRIOR TO COMMENCEMENT OF ANY WORK RELATING TO THESE DRAWINGS. FIGURED DIMENSIONS SHOULD TAKE PREFERENCE OVER SCALED, ACCURATE DIMENSIONS REQUIRED SHOULD NOT BE SCALED FROM A PDF COPY OR SHOULD REFER TO SPECIFIC FIGURED DIMENSIONS ON THE DRAWING.

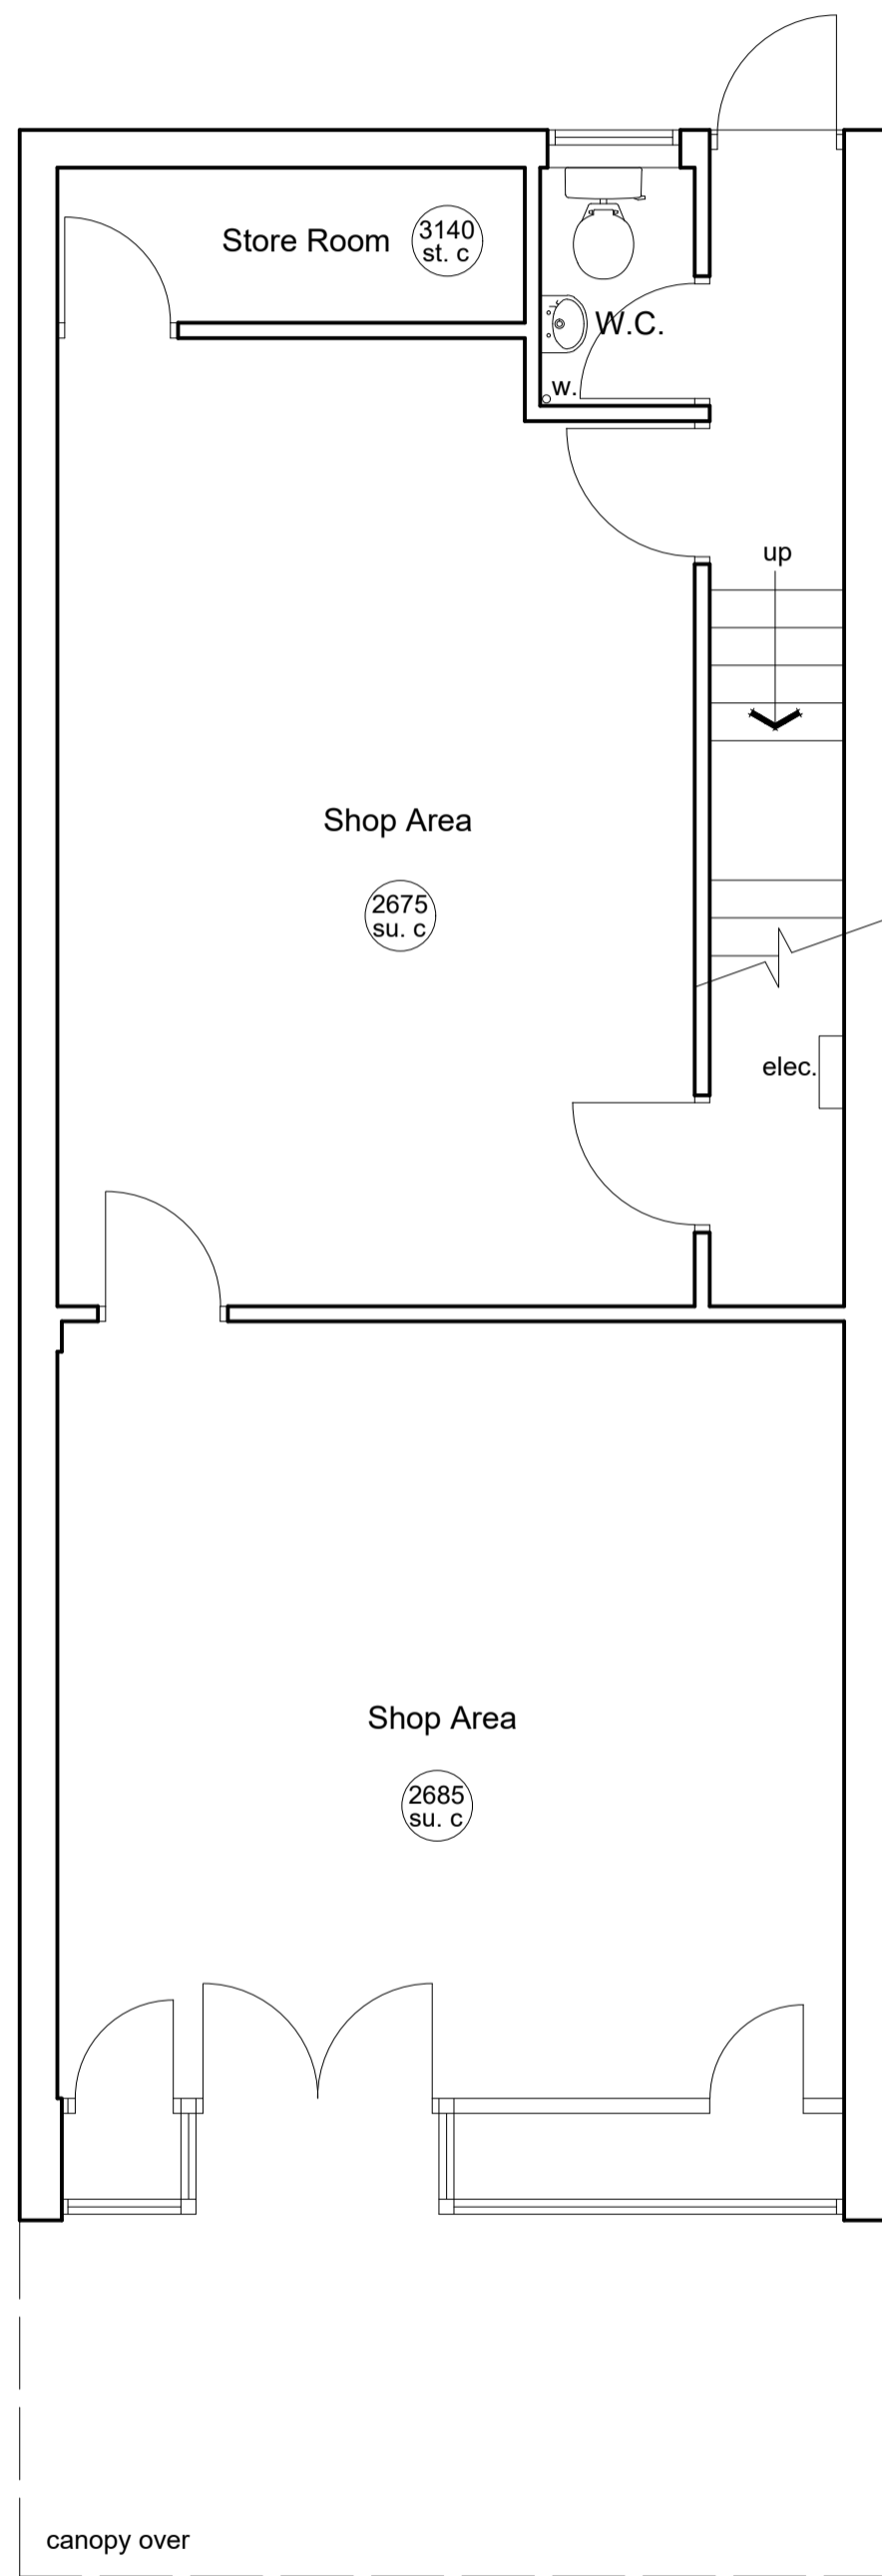

REV:	DESCRIPTION:	BY:	DATE:
STATUS:			

LCP

01384 400123
www.lcpproperties.co.uk

SITE:
Sheet Anchor Investments Ltd

CLIENT:
Unit 1, Market Square, Royton

TITLE:
Floor Plans & Elevations as Existing.

SCALE AT A1: 1:50	DATE: Apr. 2019	DRAWN: J.H.	CUBE REF:
PROJECT NO: 111802/001	DRAWING NO: APR19/SU/001	REVISION:	