



Notes:

ALL DIMENSIONS TO BE CHECKED ON SITE PRIOR TO COMMENCEMENT OF ANY WORK RELATING TO THESE DRAWINGS. FIGURED DIMENSIONS SHOULD TAKE PREFERENCE OVER SCALED, ACCURATE DIMENSIONS REQUIRED SHOULD NOT BE SCALED FROM A PDF COPY OR SHOULD REFER TO SPECIFIC FIGURED DIMENSIONS ON THE DRAWING.

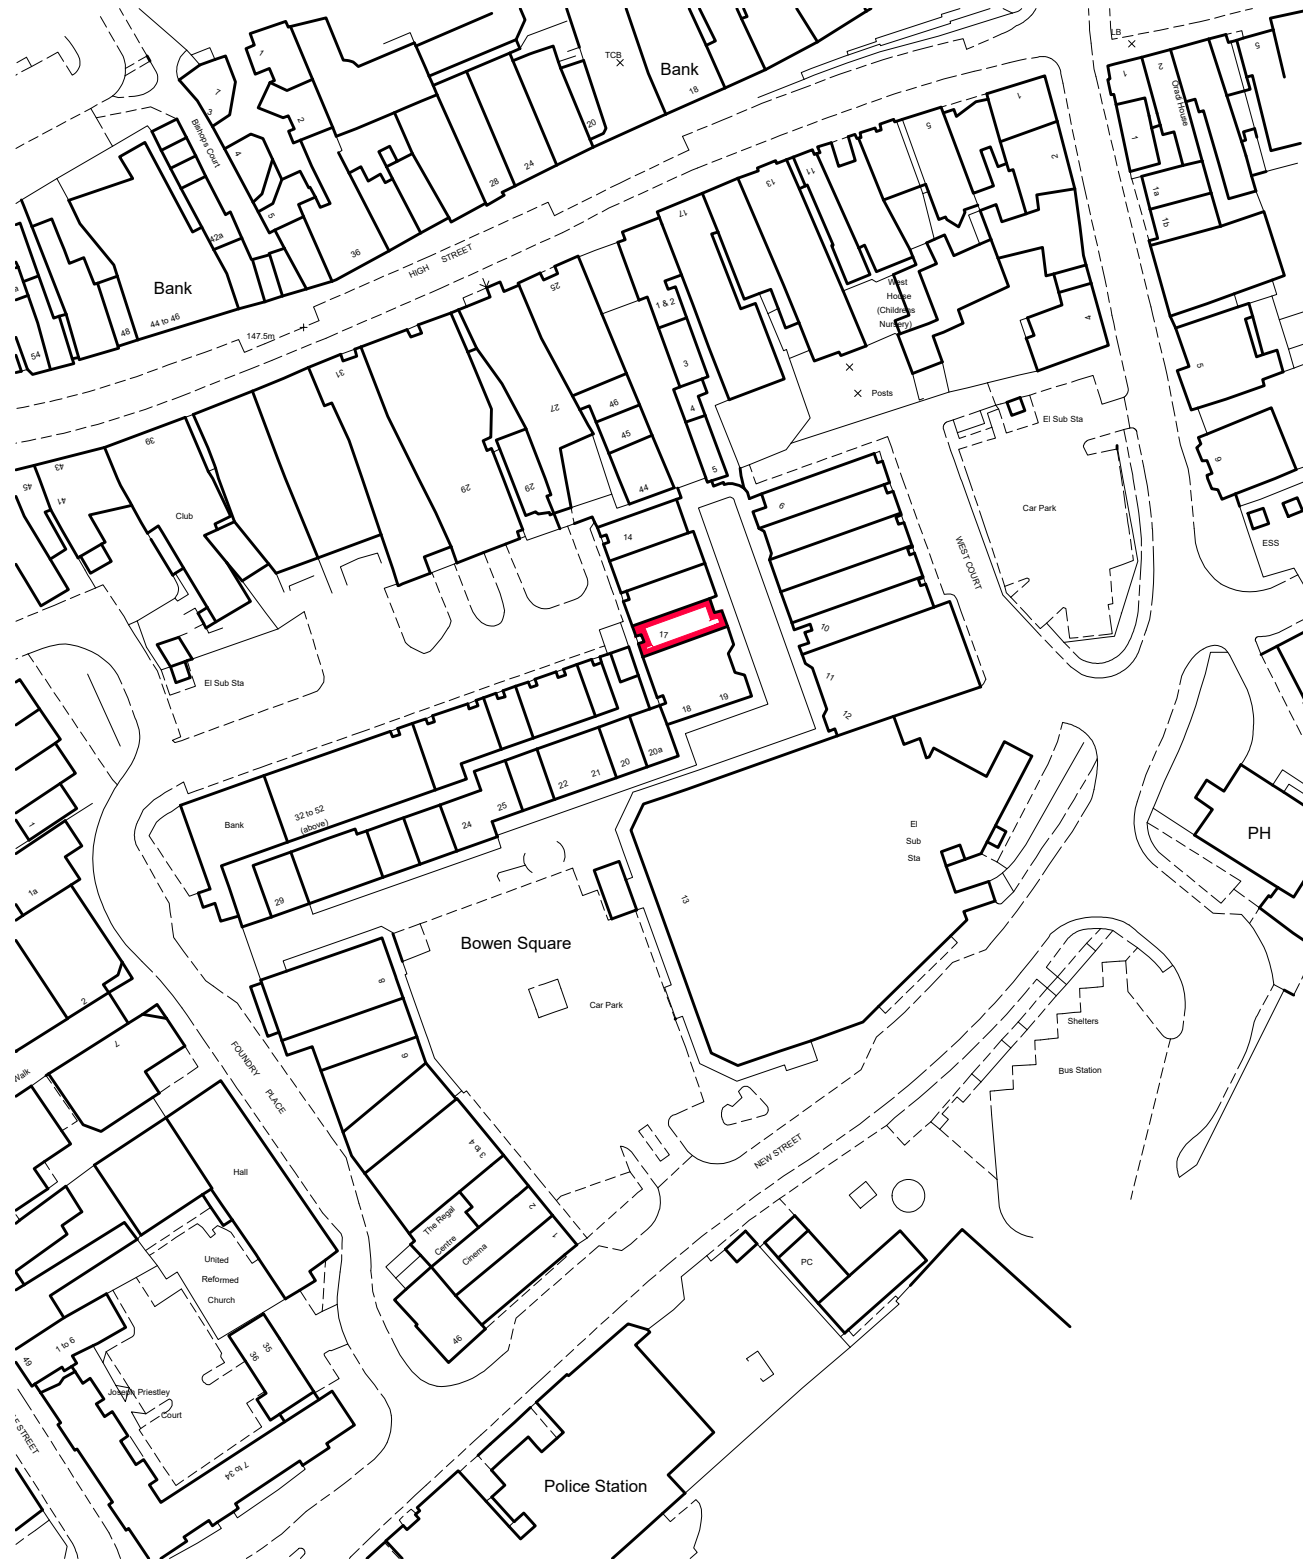

Ground Floor Plan

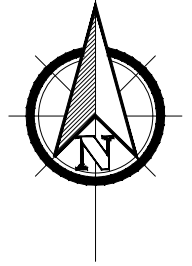

First Floor Plan

REV:	DESCRIPTION:	BY:	DATE:

**LCP**

**01384 400123**  
www.lcpproperties.co.uk

**SITE:**  
Unit 17,  
Bowen Square  
Daventry,  
NN11 4DR

**CLIENT:**  
Proudreed Real Estate Ltd

**TITLE:**  
Lease Plan

SCALE AT A3:	DATE:	DRAWN:	CUBE REF:
1:1250	Jan 2021	J.H.	
PROJECT NO:	DRAWING NO:	REVISION:	
132501-017	JAN21-LP-001		