


Notes:

ALL DIMENSIONS TO BE CHECKED ON SITE PRIOR TO COMMENCEMENT OF ANY WORK RELATING TO THESE DRAWINGS. FIGURED DIMENSIONS SHOULD TAKE PREFERENCE OVER SCALED, ACCURATE DIMENSIONS REQUIRED SHOULD NOT BE SCALED FROM A PDF COPY OR SHOULD REFER TO SPECIFIC FIGURED DIMENSIONS ON THE DRAWING.

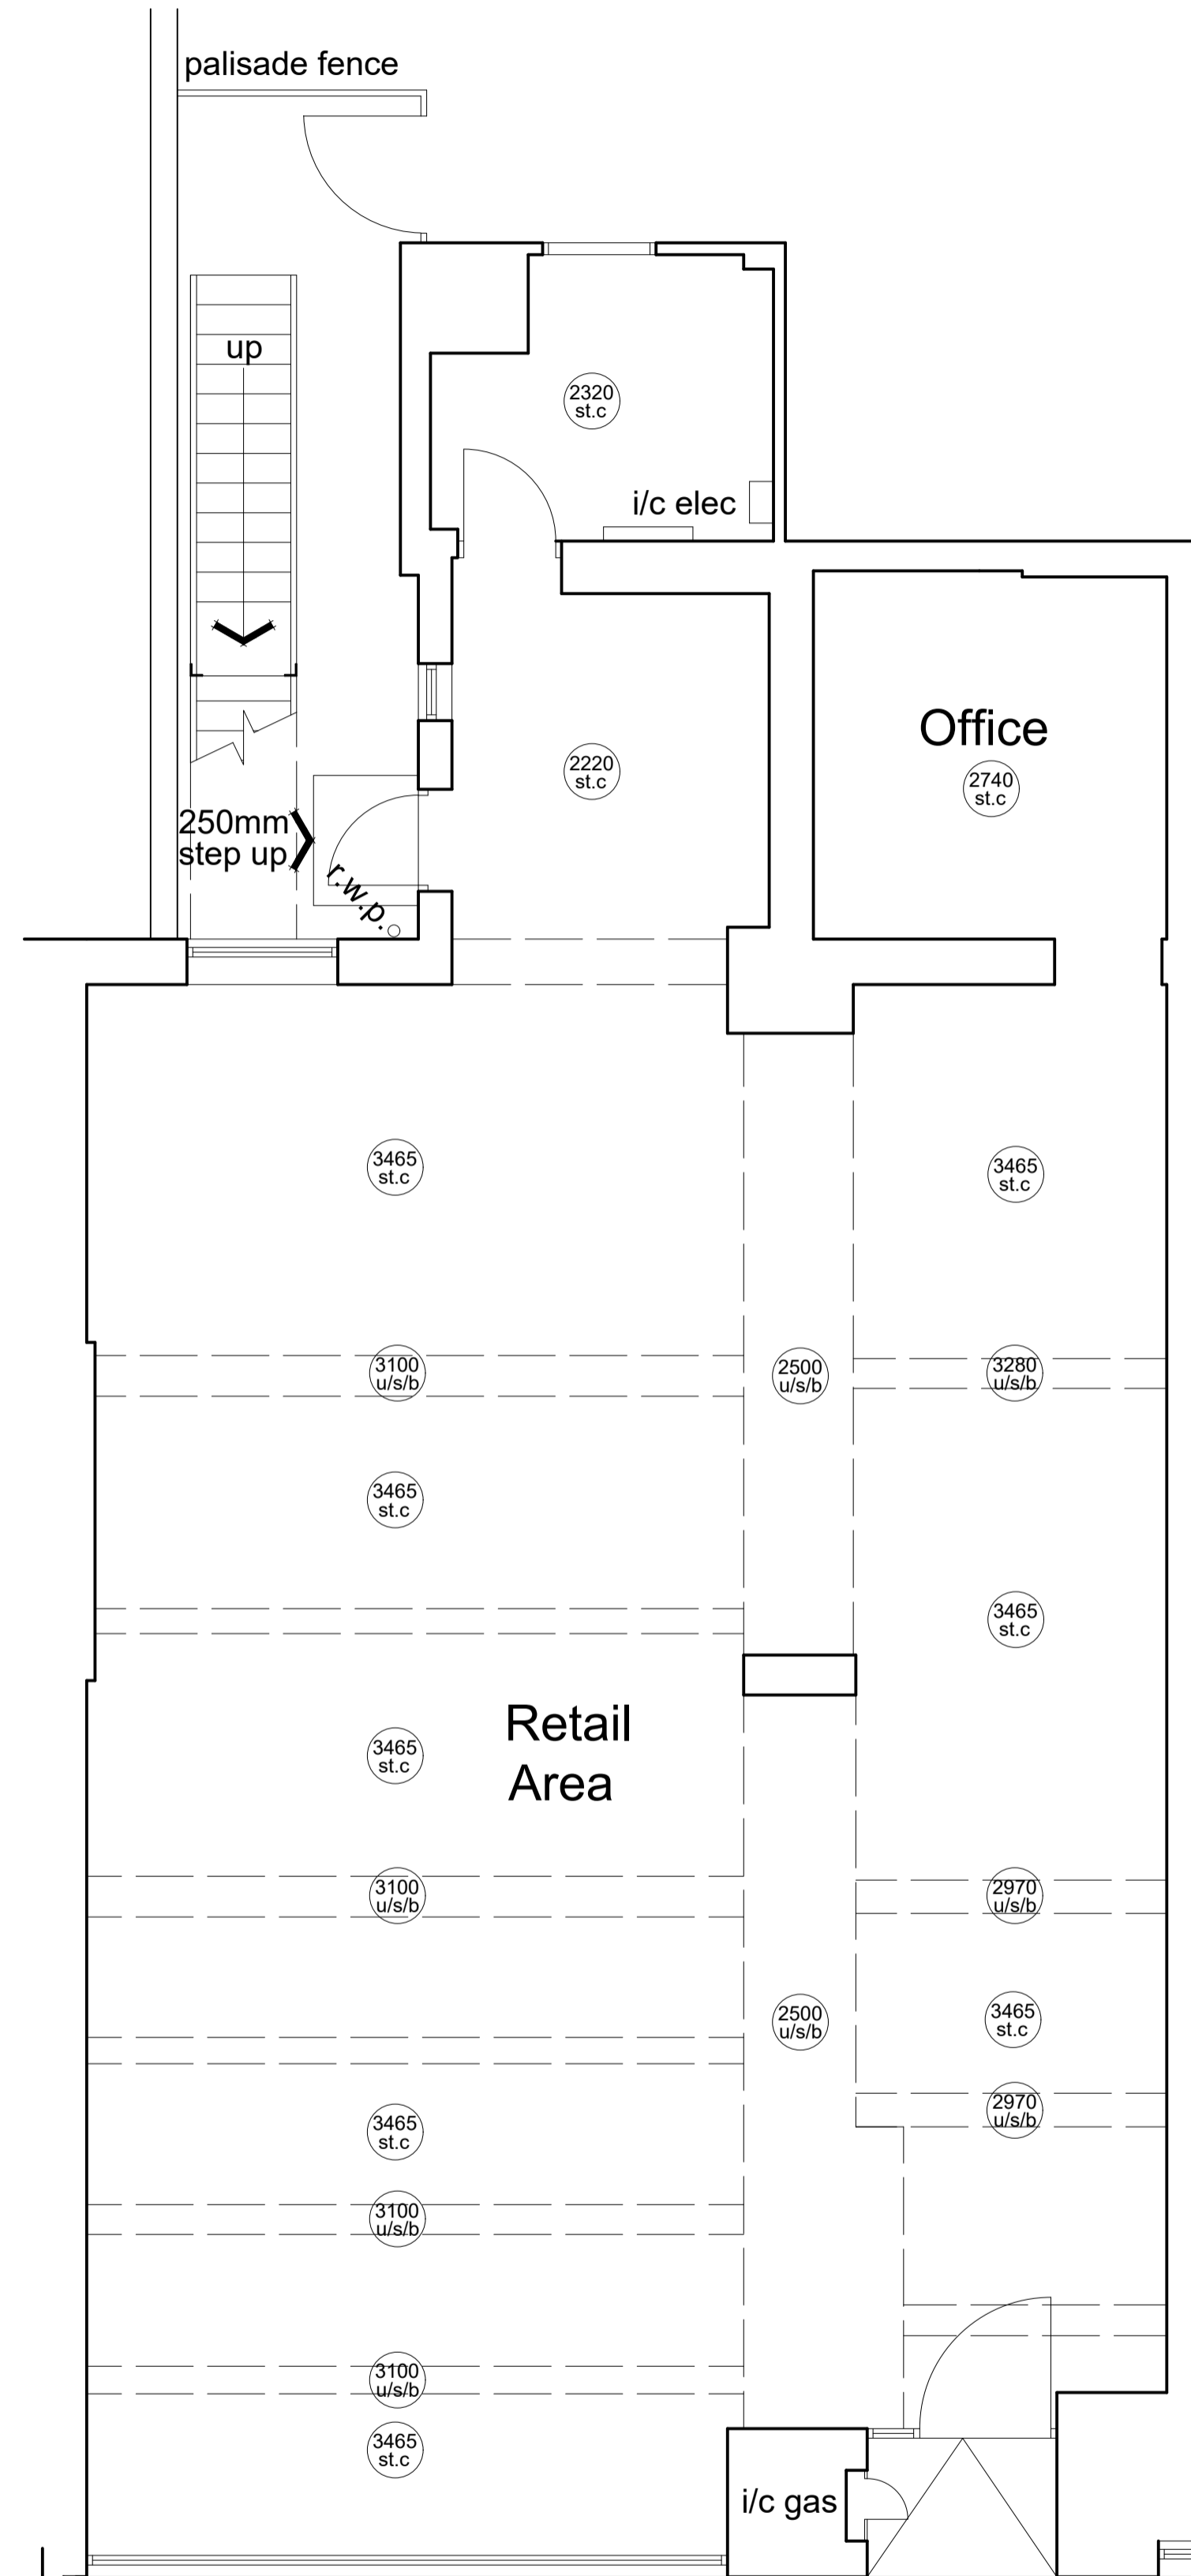

Ground Floor Plan



Front Elevation



Rear Elevation

REV:	DESCRIPTION:	BY:	DATE:
STATUS:			

**LCP**

**01384 400123**  
www.lcpproperties.co.uk

CLIENT:

SITE:  
15 Marina Drive, Ellesmere Port

TITLE:  
Floor Plans & Elevations as Existing.

SCALE AT A1:	DATE:	DRAWN:	CHECKED:
1:50	Oct. 2018	J.H.	
PROJECT NO:	DRAWING NO:	REVISION:	