



Notes:


ALL DIMENSIONS TO BE CHECKED ON SITE PRIOR TO COMMENCEMENT OF ANY WORK RELATING TO THESE DRAWINGS. FIGURED DIMENSIONS SHOULD TAKE PREFERENCE OVER SCALED, ACCURATE DIMENSIONS REQUIRED SHOULD NOT BE SCALED FROM A PDF COPY OR SHOULD REFER TO SPECIFIC FIGURED DIMENSIONS ON THE DRAWING.

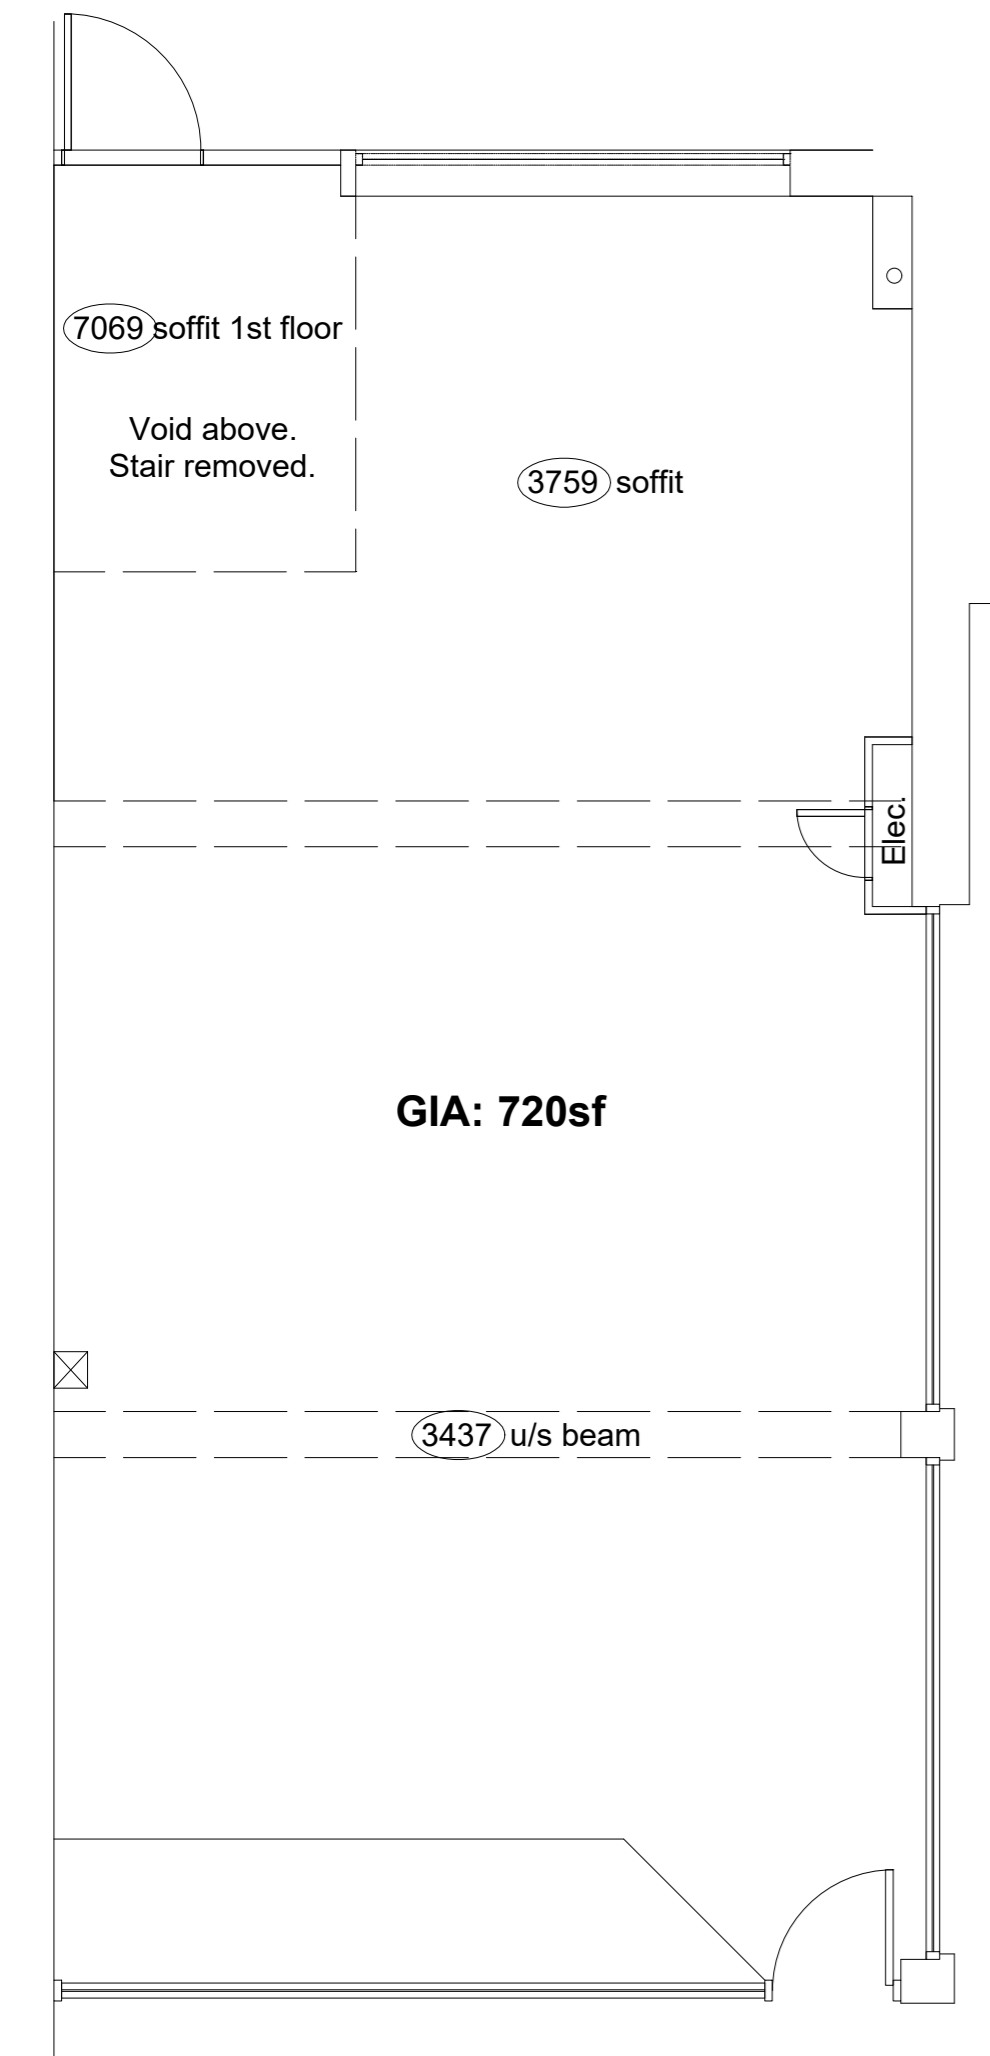


GROUND FLOOR

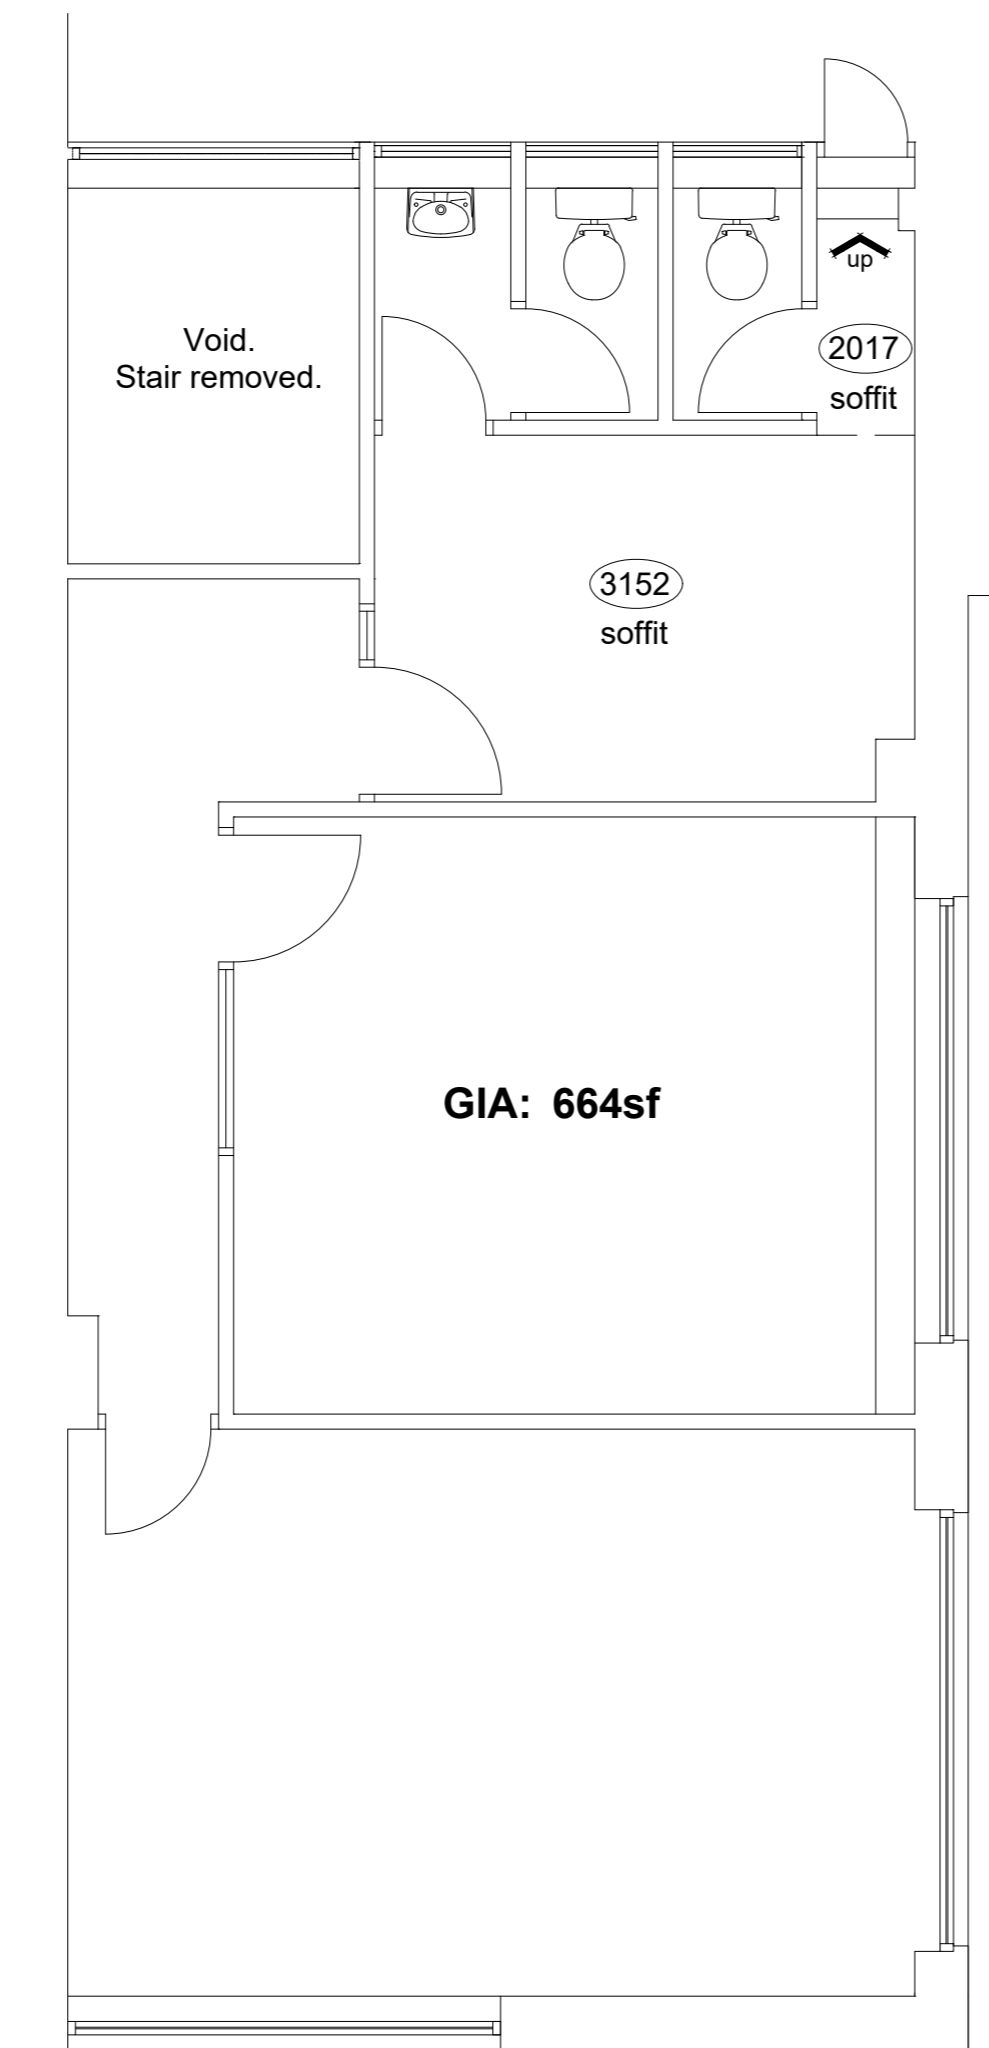

FIRST FLOOR

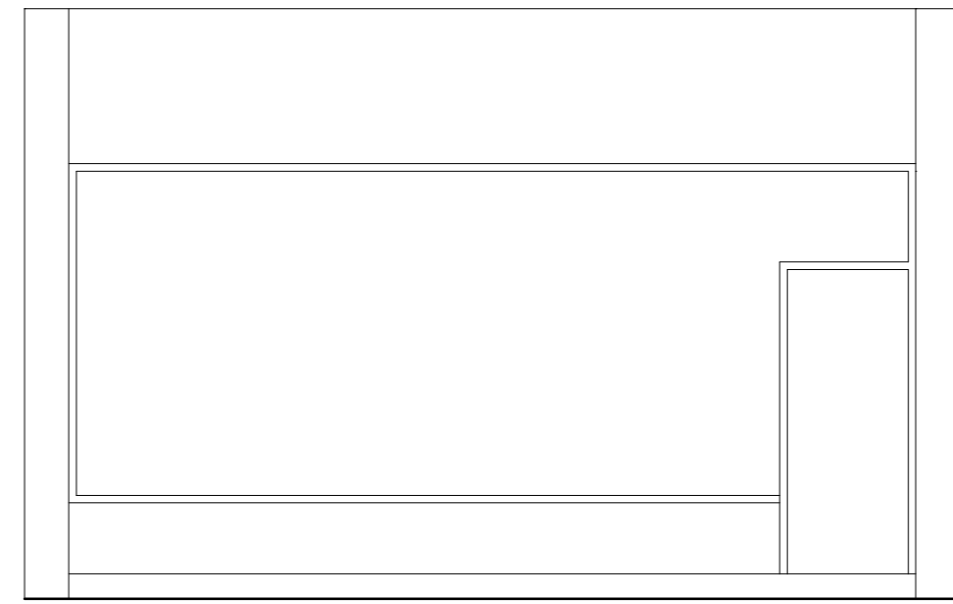

FRONT ELEVATION - GROUND FLOOR

 

SIDE ELEVATION - GROUND FLOOR

REV:	DESCRIPTION:	BY:	DATE:
STATUS:			

LCP

01384 400123
www.lcpproperties.co.uk

CLIENT:

ARCHITECT:

SITE:
92 Edinburgh Place, Cheltenham

TITLE:
Floor Plans & Elevations as Existing.

SCALE AT A2: 1:50	DATE: Sept 2018	DRAWN: J.H.	CHECKED:
PROJECT NO:	DRAWING NO:	REVISION:	