

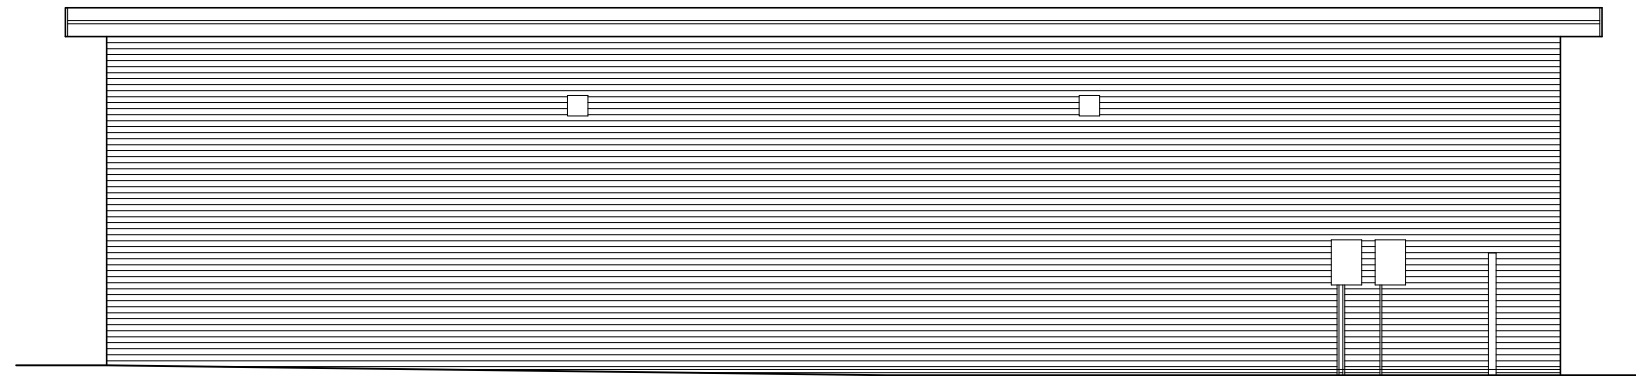


Notes:


ALL DIMENSIONS TO BE CHECKED ON SITE PRIOR TO COMMENCEMENT OF ANY WORK RELATING TO THESE DRAWINGS. FIGURED DIMENSIONS SHOULD TAKE PREFERENCE OVER SCALED, ACCURATE DIMENSIONS REQUIRED SHOULD NOT BE SCALED FROM A PDF COPY OR SHOULD REFER TO SPECIFIC FIGURED DIMENSIONS ON THE DRAWING.

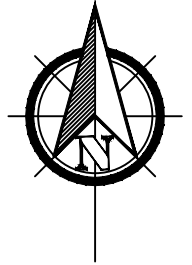


Side Elevation

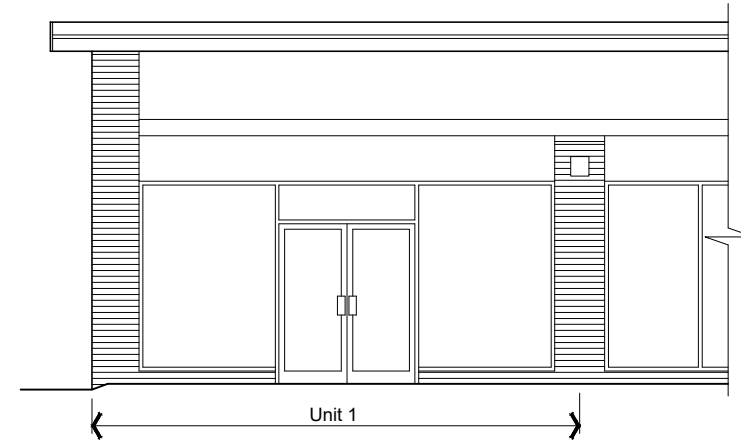

Front Elevation

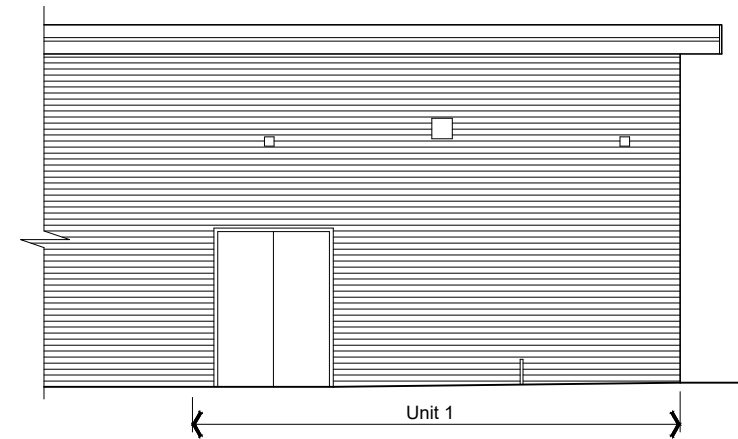

Rear Elevation

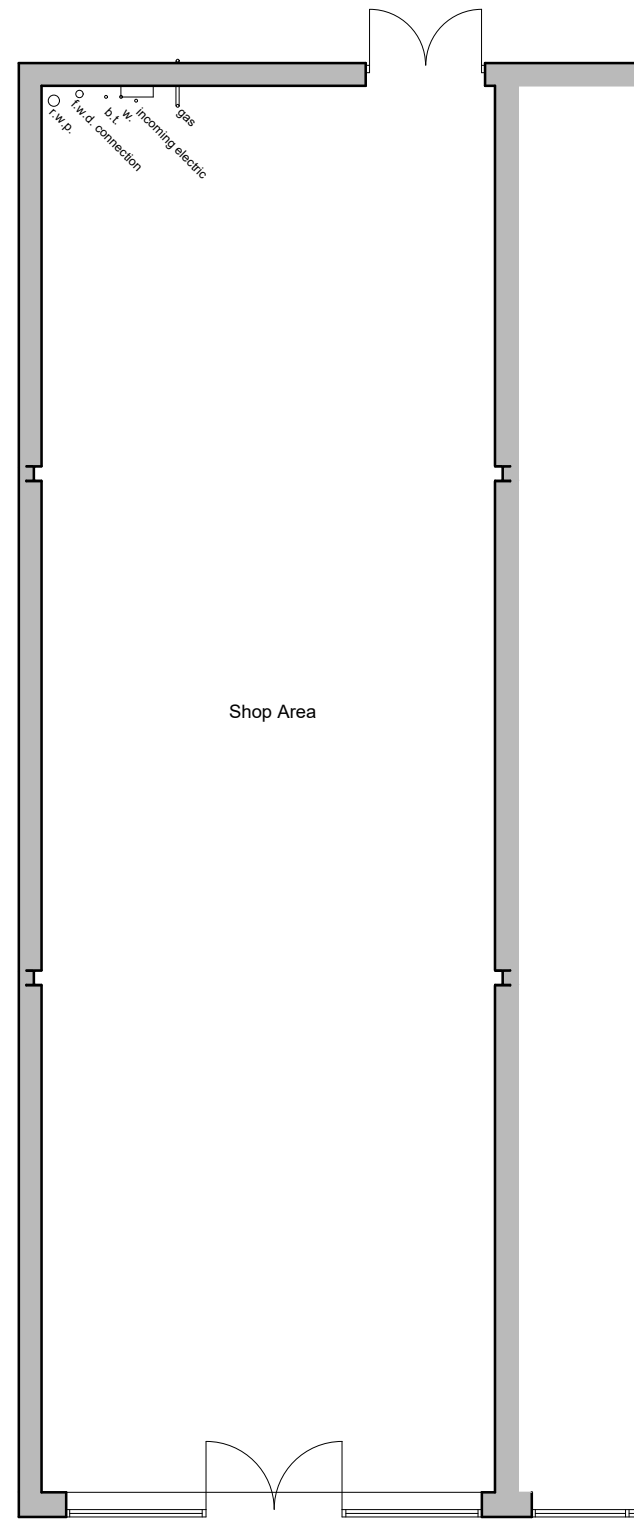

Ground Floor Plan



REV:	DESCRIPTION:	BY:	DATE:
STATUS:			

LCP

01384 400123

www.lcpproperties.co.uk

SITE:
 Unit 1
 Fernwood Park
 Balderton
 Newark On Trent

CLIENT:
 L & C Investments Ltd.

TITLE:
 Plans & Elevations

SCALE AT A3: 1:100	DATE:	DRAWN: AJ	CUBE REF:
PROJECT NO:	DRAWING NO: 001	REVISION:	