



Notes:

ALL DIMENSIONS TO BE CHECKED ON SITE PRIOR TO COMMENCEMENT OF ANY WORK RELATING TO THESE DRAWINGS. FIGURED DIMENSIONS SHOULD TAKE PREFERENCE OVER SCALED. ACCURATE DIMENSIONS REQUIRED SHOULD NOT BE SCALED FROM A PDF COPY OR SHOULD REFER TO SPECIFIC FIGURED DIMENSIONS ON THE DRAWING.

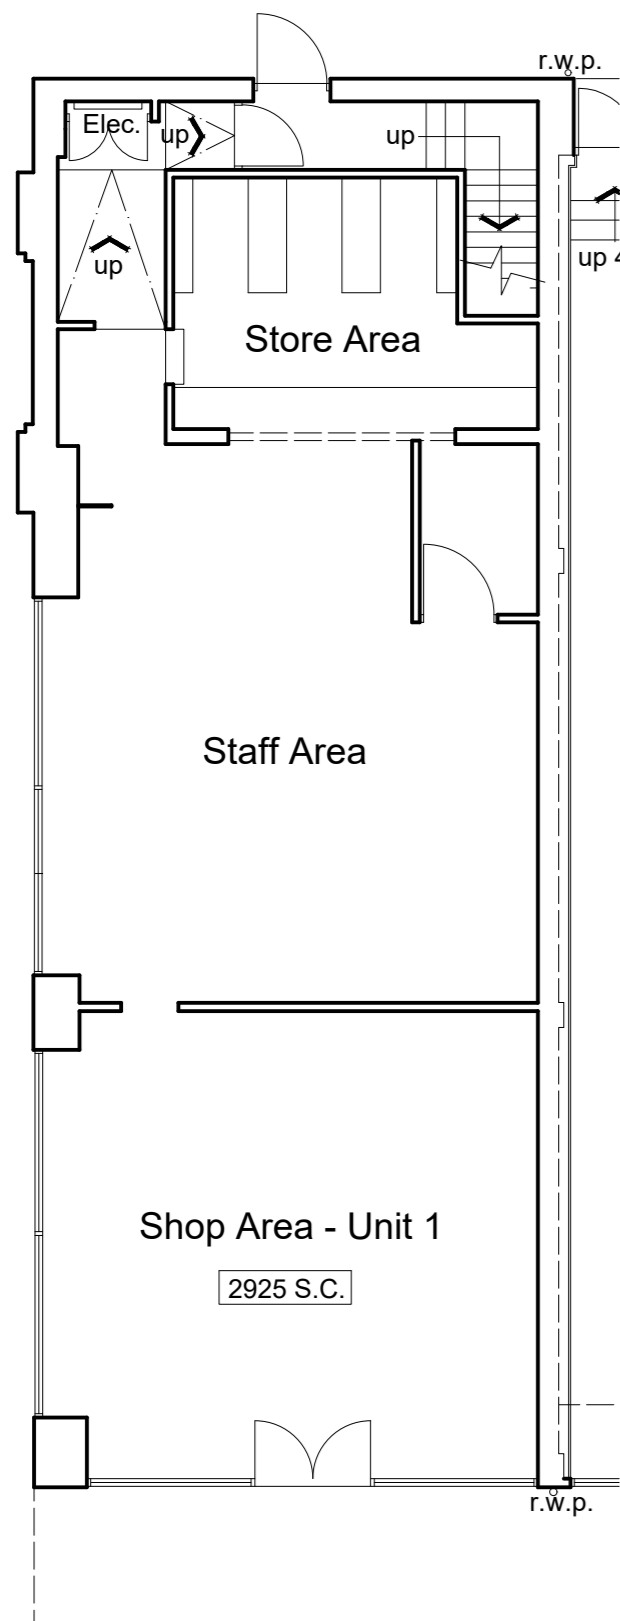

Ground Floor Plan

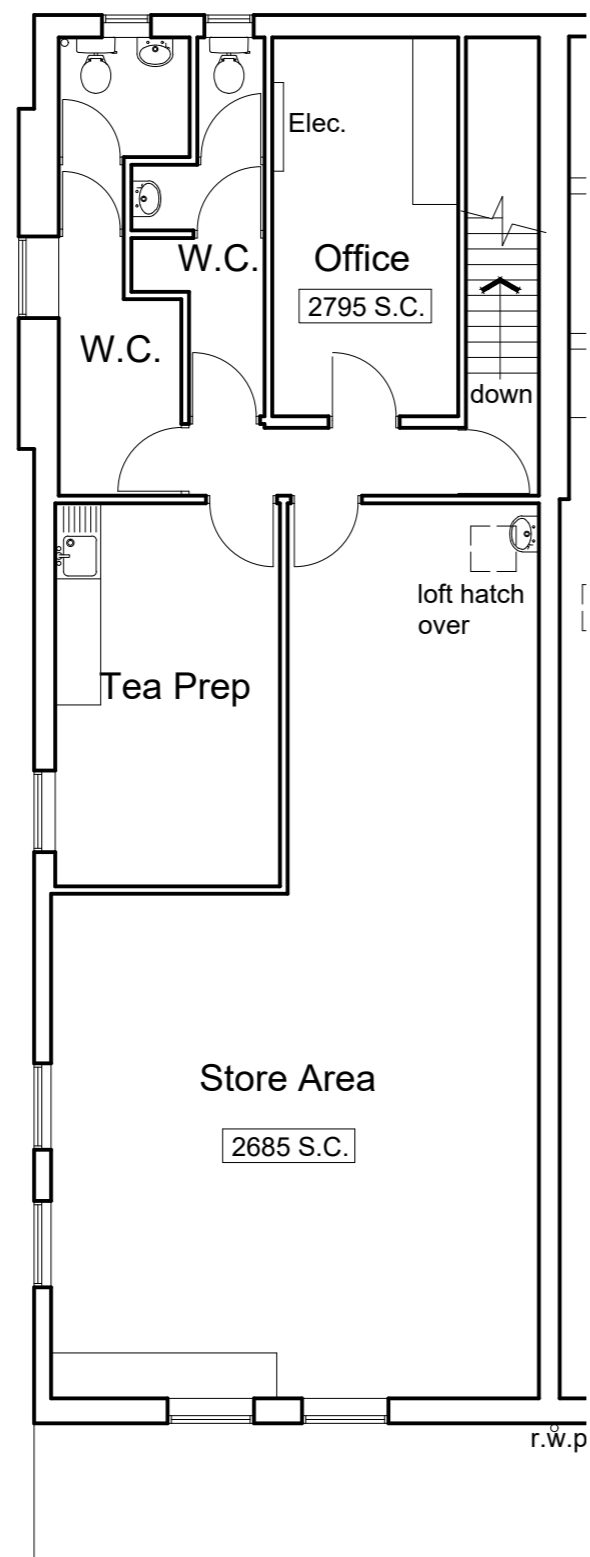

First Floor Plan



Front Elevation



Rear Elevation



Side Elevation

REV:	DESCRIPTION:	BY:	DATE:
STATUS:			



**01384 400123**  
www.lcpproperties.co.uk

CLIENT: \_\_\_\_\_

ARCHITECT: \_\_\_\_\_

SITE:  
Unit 1, The Moor Centre, Brierley Hill

TITLE:  
Floor Plan & Elevations as Existing

SCALE AT A2: 1:100	DATE: Oct. 2018	DRAWN: J.H.	CHECKED:
PROJECT NO:	DRAWING NO:	REVISION:	