



Front Elevation - Unit 16

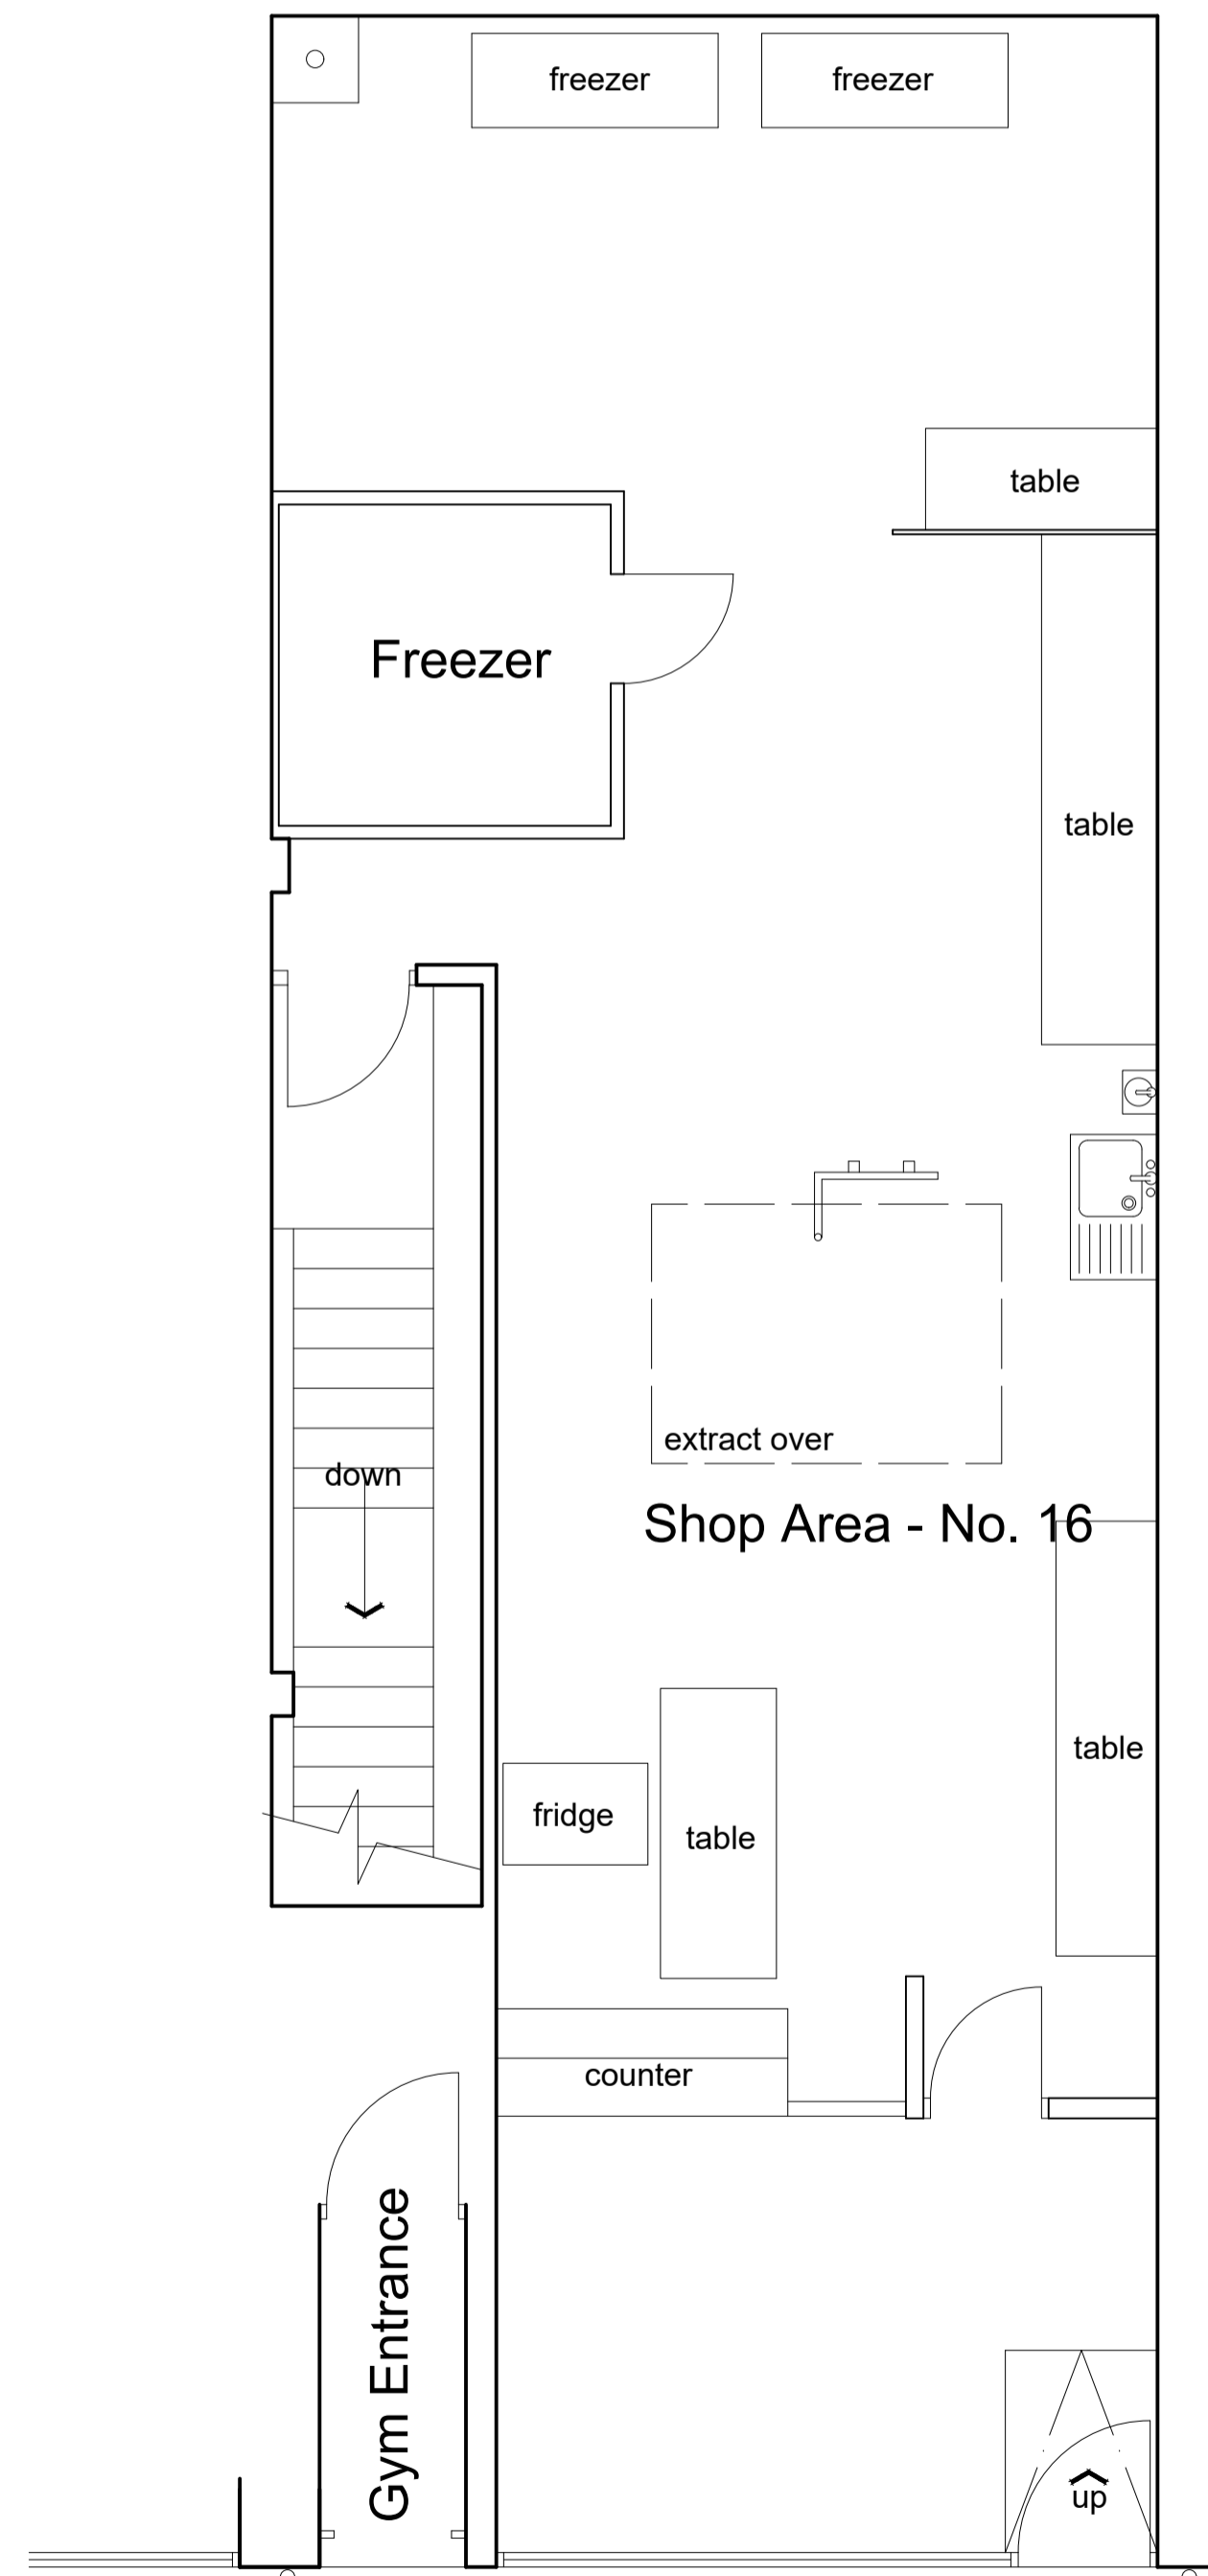

Ground Floor Plan

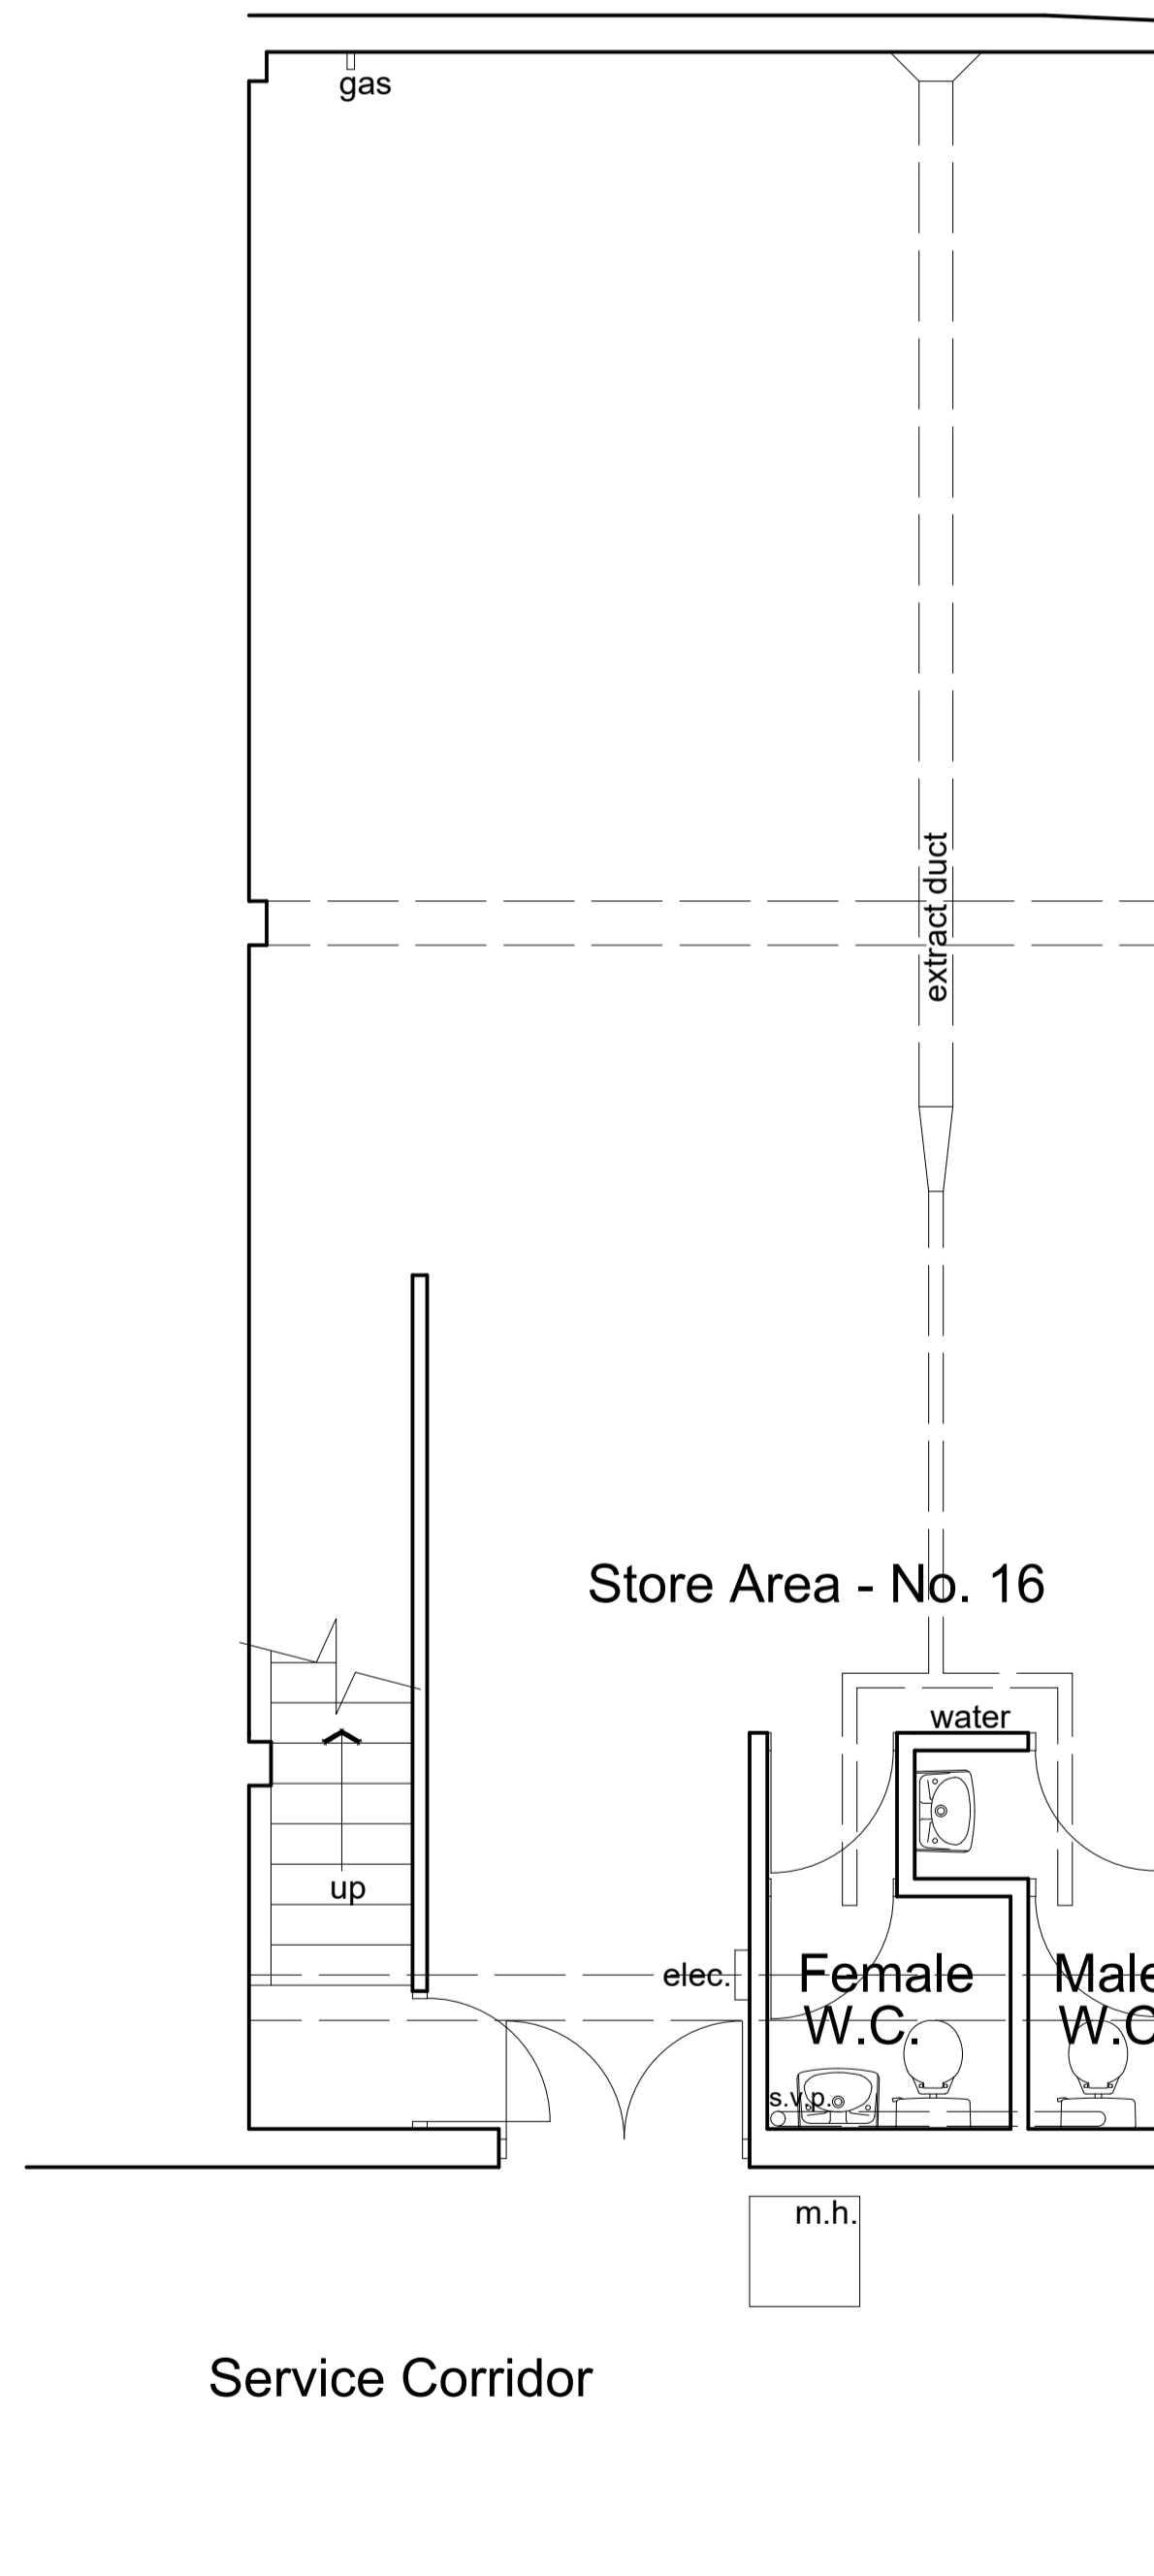

Basement Floor Plan

Notes:

ALL DIMENSIONS TO BE CHECKED ON SITE PRIOR TO COMMENCEMENT OF ANY WORK RELATING TO THESE DRAWINGS. FIGURED DIMENSIONS SHOULD TAKE PREFERENCE OVER SCALED, ACCURATE DIMENSIONS REQUIRED SHOULD NOT BE SCALED FROM A PDF COPY OR SHOULD REFER TO SPECIFIC FIGURED DIMENSIONS ON THE DRAWING.

REV:	DESCRIPTION:	BY:	DATE:
STATUS:			

LCP

01384 400123
www.lcpproperties.co.uk

CLIENT:

SITE:
Unit 16, The Moor Centre, Brierley Hill

TITLE:
Floor Plans & Elevation as Existing.

SCALE AT A1: 1:50	DATE: Oct. 2018	DRAWN: J.H.	CHECKED:
PROJECT NO:	DRAWING NO:	REVISION:	