

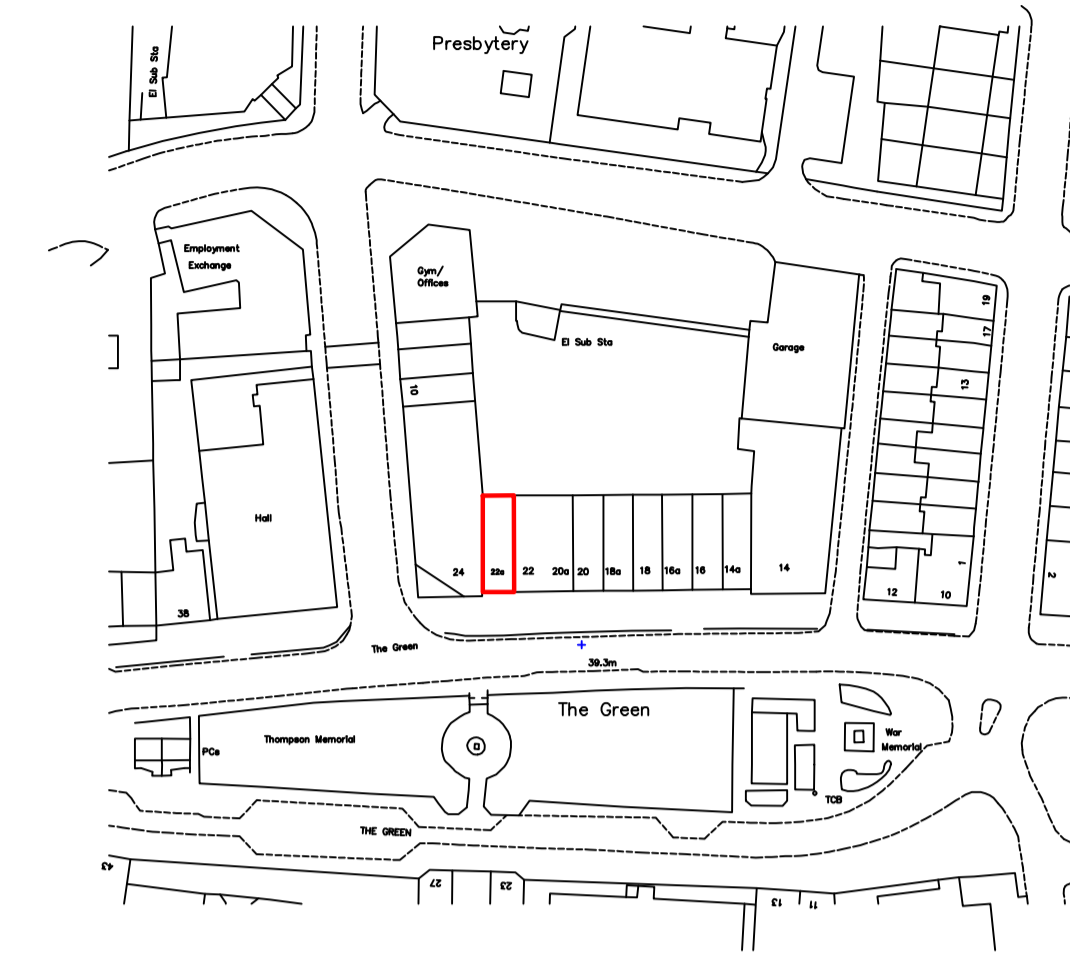


Notes:


ALL DIMENSIONS TO BE CHECKED ON SITE PRIOR TO COMMENCEMENT OF ANY WORK RELATING TO THESE DRAWINGS. FIGURED DIMENSIONS SHOULD TAKE PREFERENCE OVER SCALED, ACCURATE DIMENSIONS REQUIRED. SHOULD NOT BE SCALED FROM A PDF COPY OR SHOULD REFER TO SPECIFIC FIGURED DIMENSIONS ON THE DRAWING.

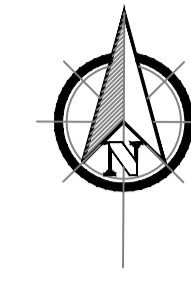


Site & Location Plan - 1:1250

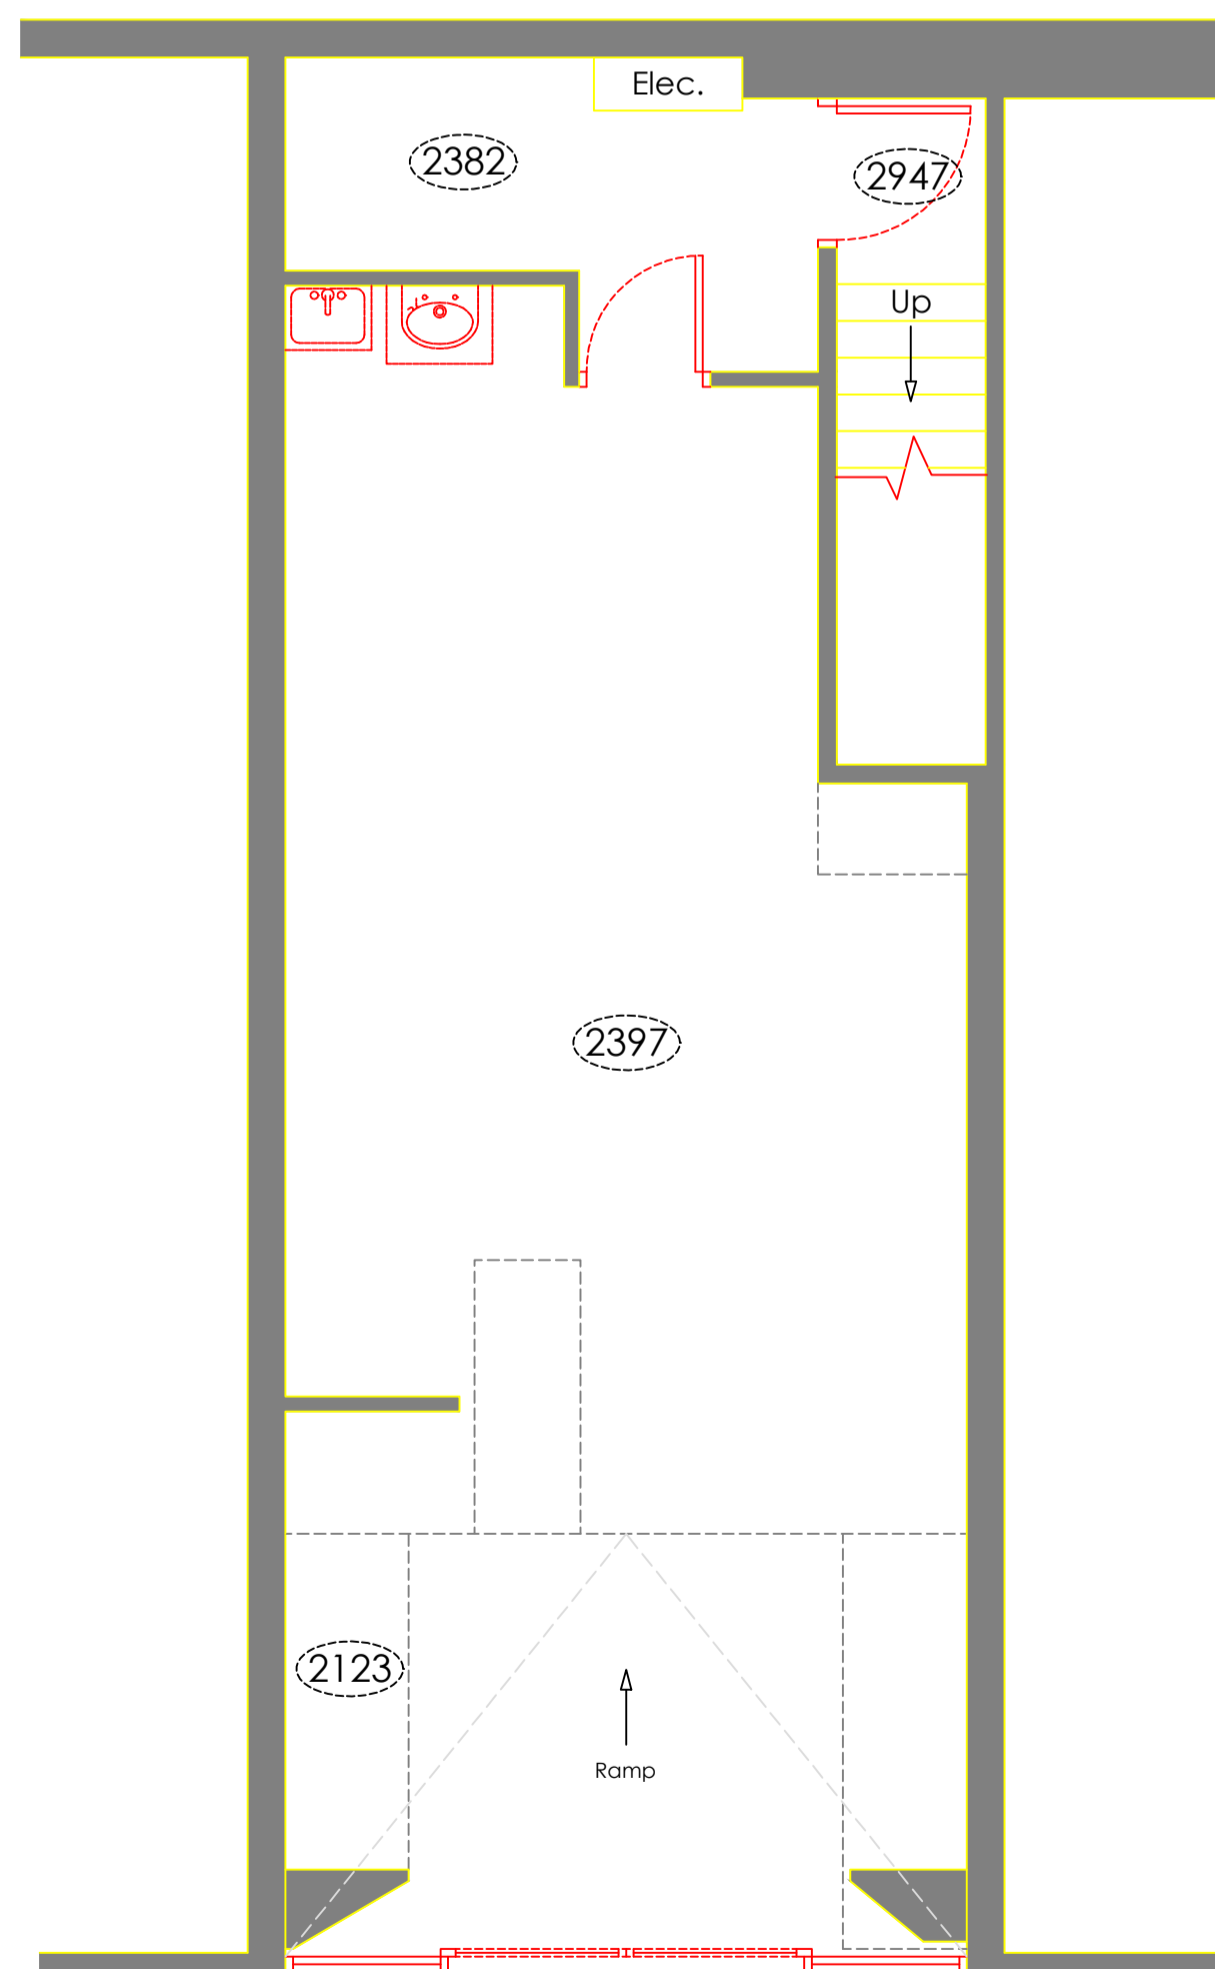

Ground Floor Plan

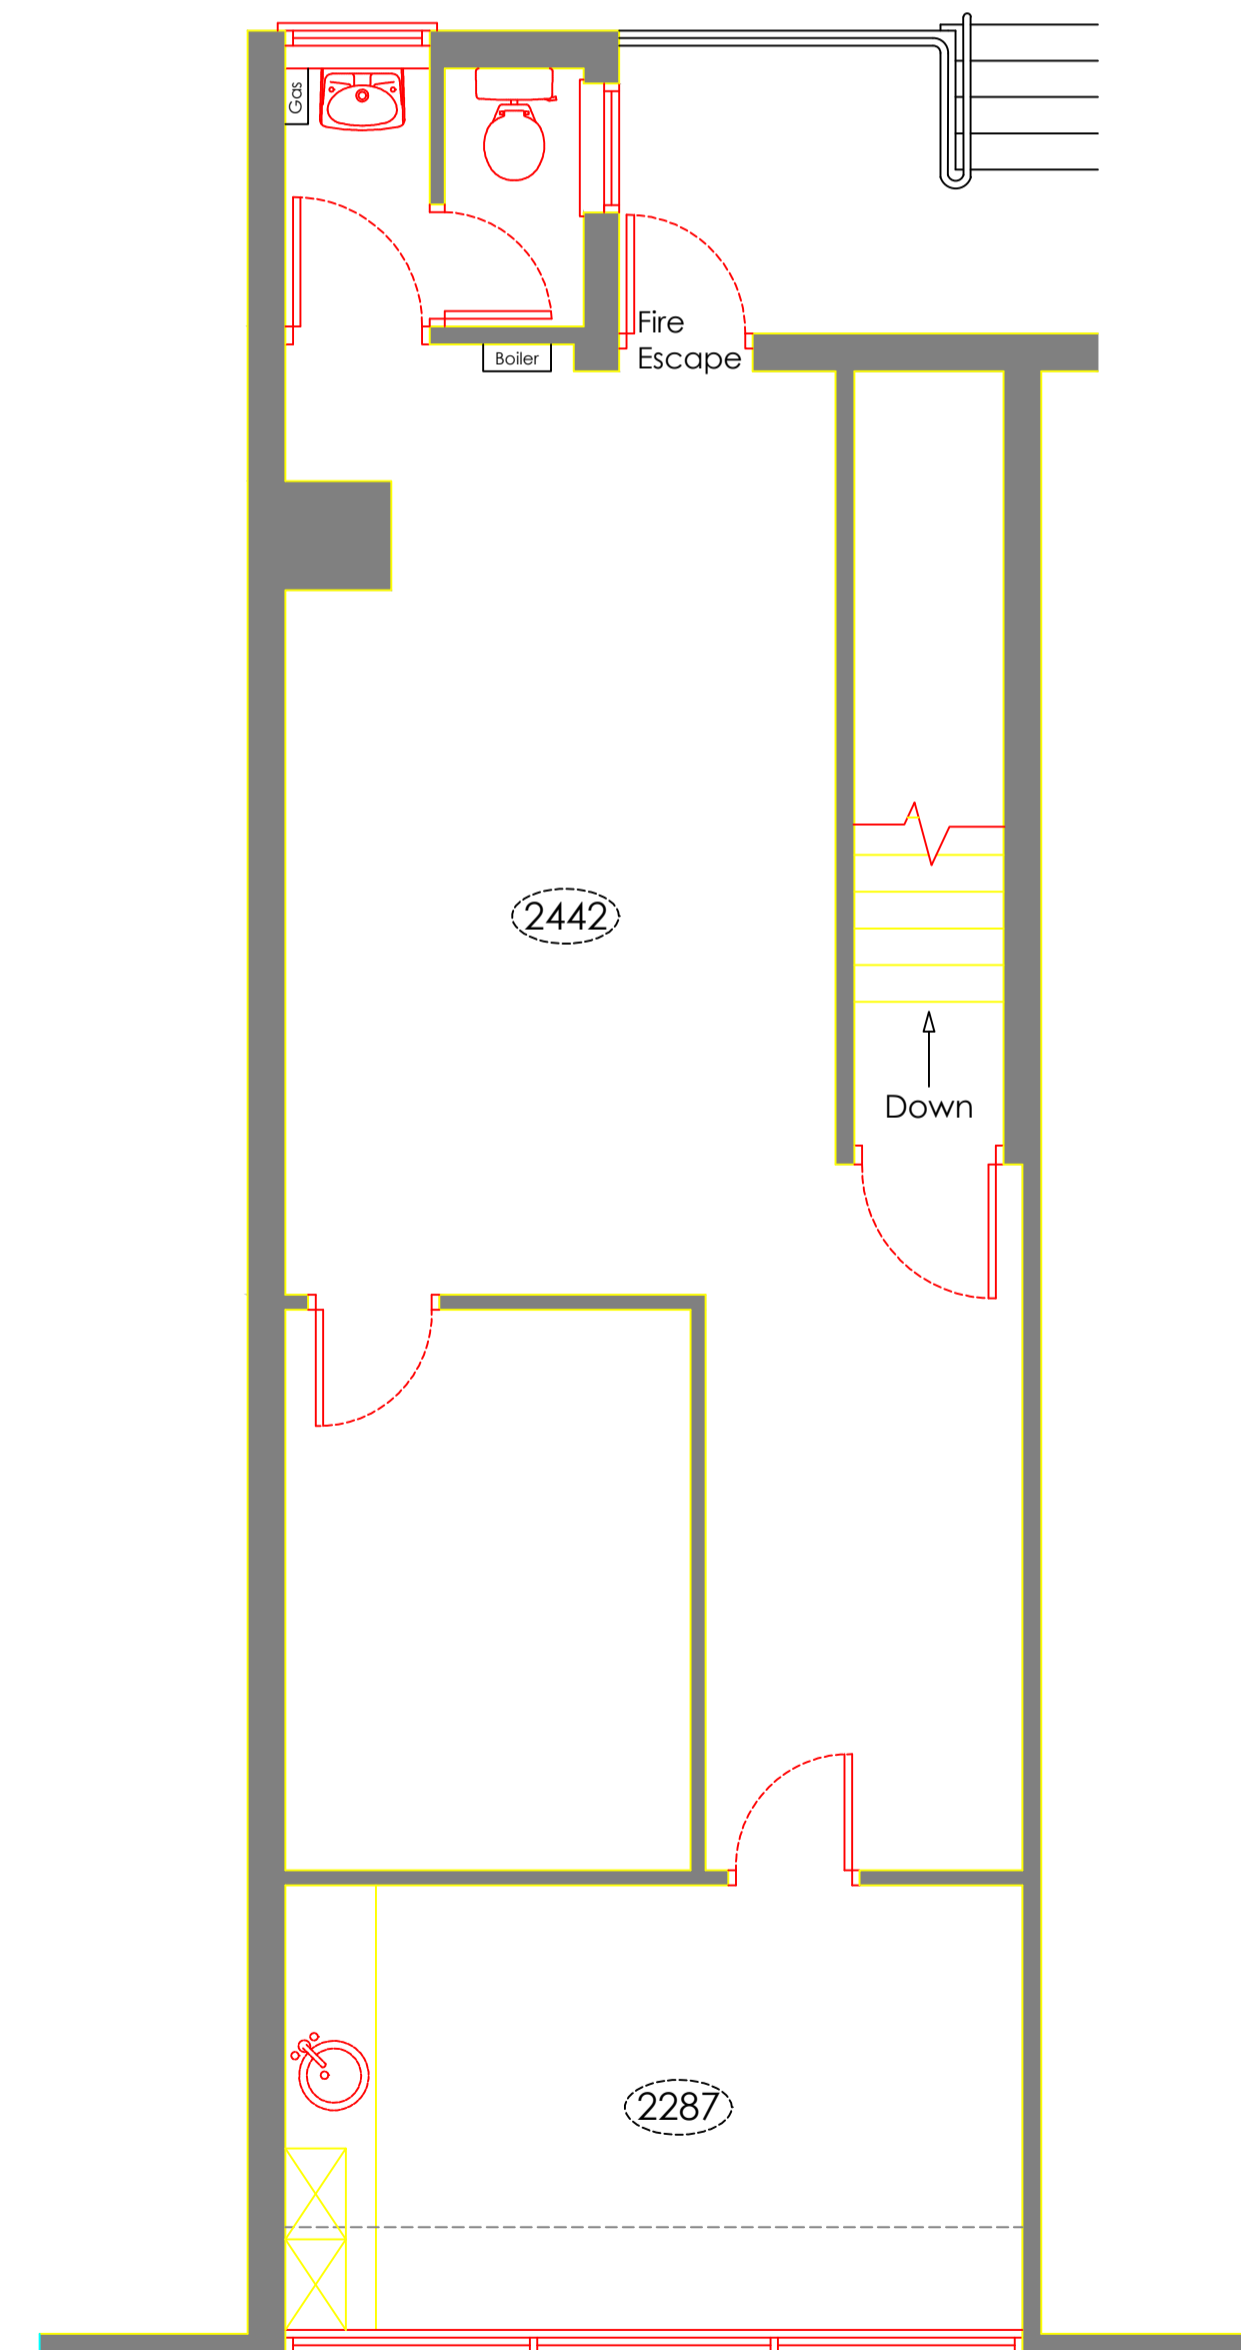

First Floor Plan

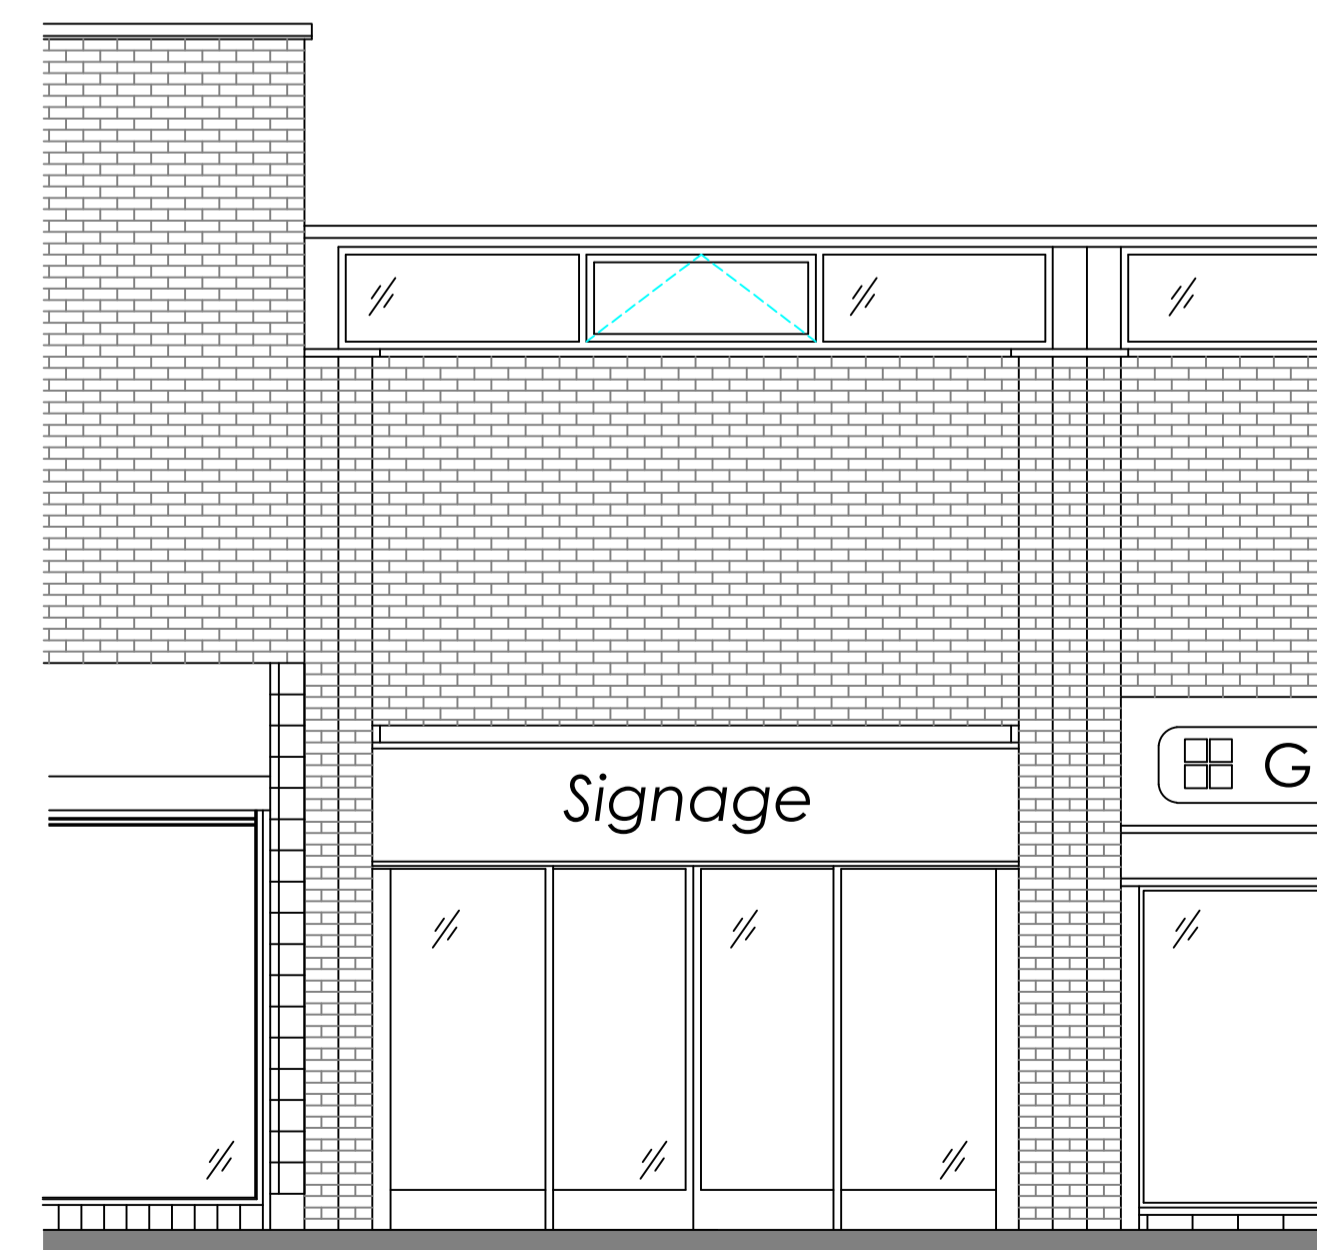

Front Elevation

REV:	DESCRIPTION:	BY:	DATE:
STATUS:			

LCP

01384 400123

www.lcpproperties.co.uk

SITE:
Unit 9,
Sunderland Road,
22A The Green,
Southwick,
Sunderland,
SR5 2JE

Qube Ref: 986009/22A

CLIENT: Sheet Anchor Investments Ltd			
TITLE: Floor Plans, Front Elevation & Site Plan			
SCALE AT A1: 1:50 / 1:100 @ A3	DATE: Mar '19	DRAWN: LHi	CHECKED:
PROJECT NO:	DRAWING NO: 001	REVISION:	