




Front Elevation

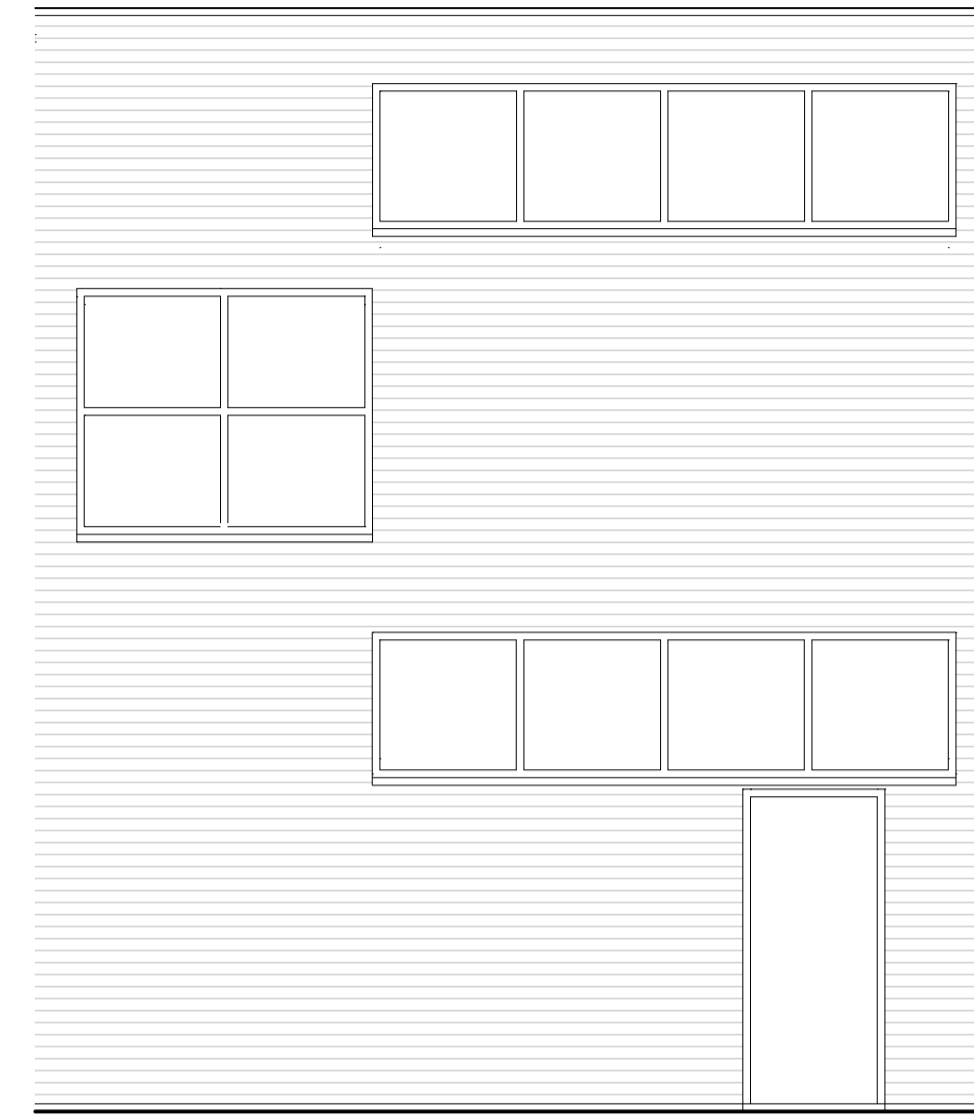

Rear Elevation

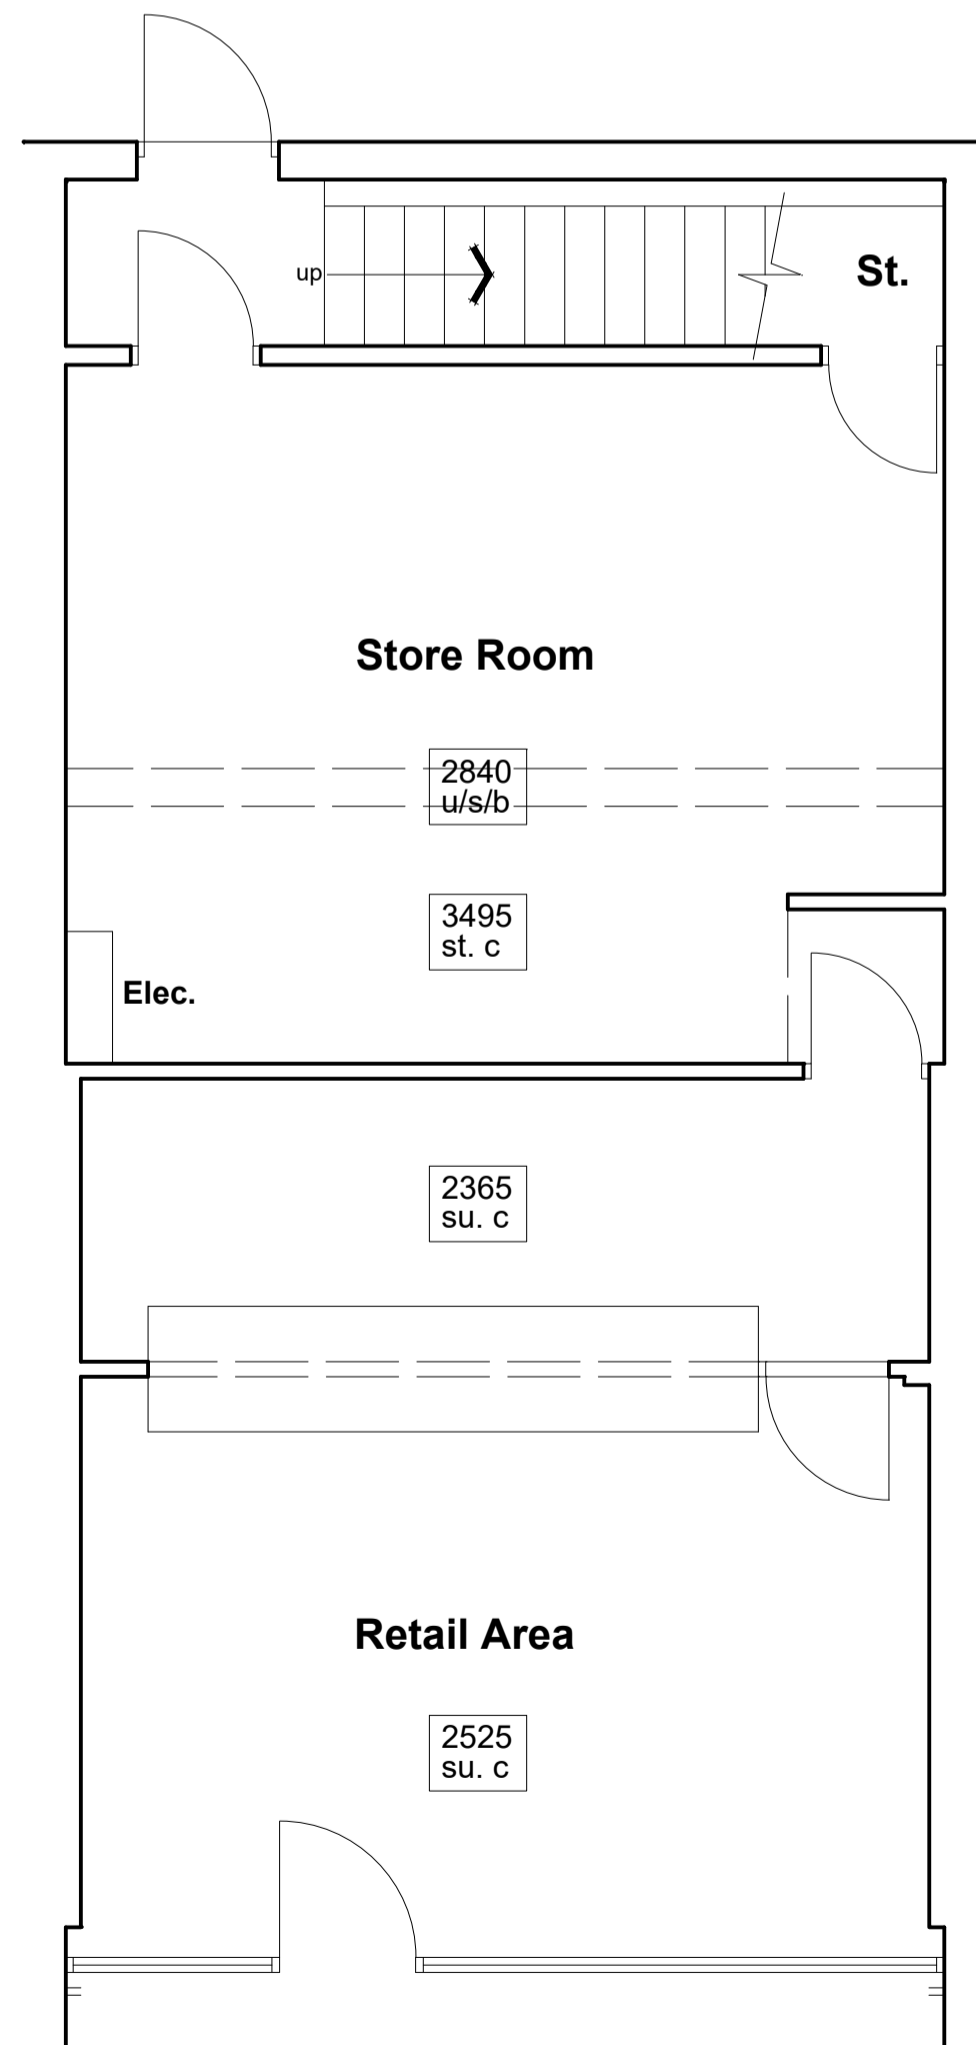

Ground Floor Plan
68.2 m sq (734 sq ft)

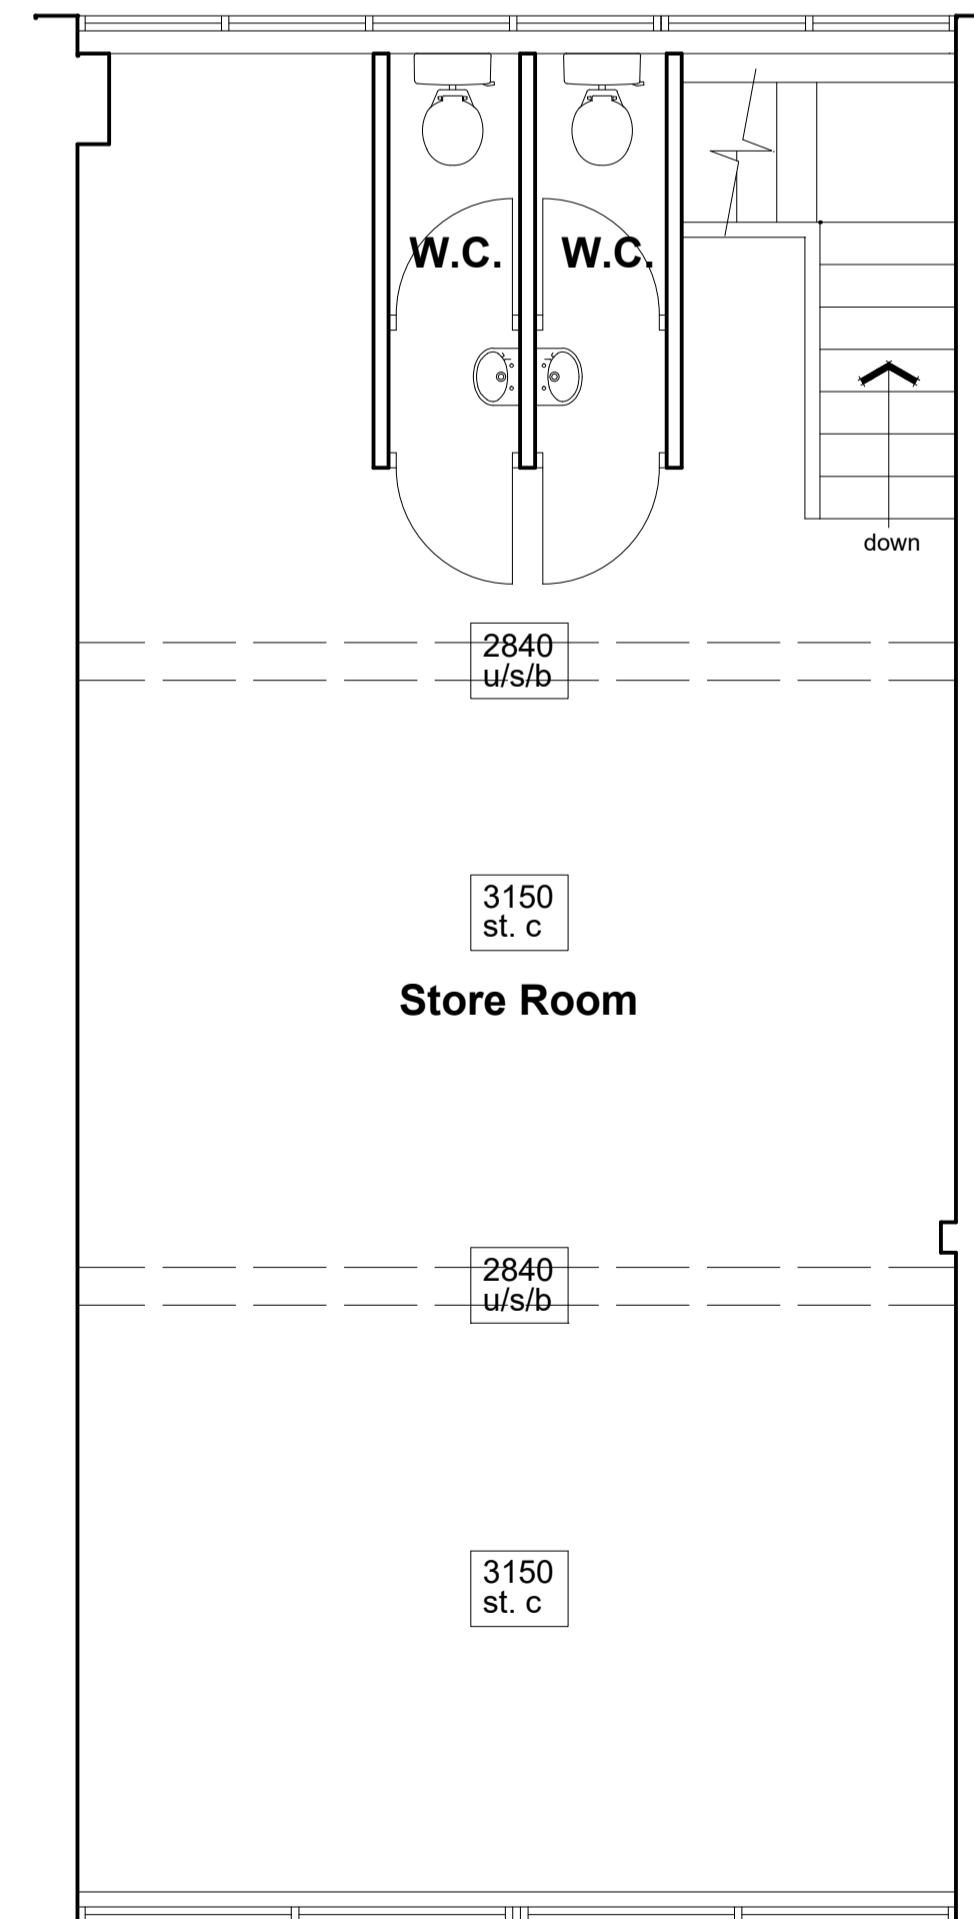

First Floor Plan
70.5 m sq (758 sq ft)

Notes:

ALL DIMENSIONS TO BE CHECKED ON SITE PRIOR TO COMMENCEMENT OF ANY WORK RELATING TO THESE DRAWINGS. FIGURED DIMENSIONS SHOULD TAKE PREFFERENCE OVER SCALED. ACCURATE DIMENSIONS REQUIRED SHOULD NOT BE SCALED FROM A PDF COPY OR SHOULD REFER TO SPECIFIC FIGURED DIMENSIONS ON THE DRAWING.

REV:	DESCRIPTION:	BY:	DATE:
STATUS:			

LCP

01384 400123
www.lcpproperties.co.uk

CLIENT:

SITE:
80 Edinburgh Place, Cheltenham

TITLE:
Floor Plans & Elevations as Existing.

SCALE AT A1: 1:50	DATE: Oct. 2018	DRAWN: J.H.	CHECKED:
PROJECT NO:	DRAWING NO:	REVISION:	