



Notes:


ALL DIMENSIONS TO BE CHECKED ON SITE PRIOR TO COMMENCEMENT OF ANY WORK RELATING TO THESE DRAWINGS. FIGURED DIMENSIONS SHOULD TAKE PRECEDENCE OVER SCALED. ACCURATE DIMENSIONS REQUIRED. SHOULD NOT BE SCALED FROM A PDF COPY OR SHOULD REFER TO SPECIFIC FIGURED DIMENSIONS ON THE DRAWING.

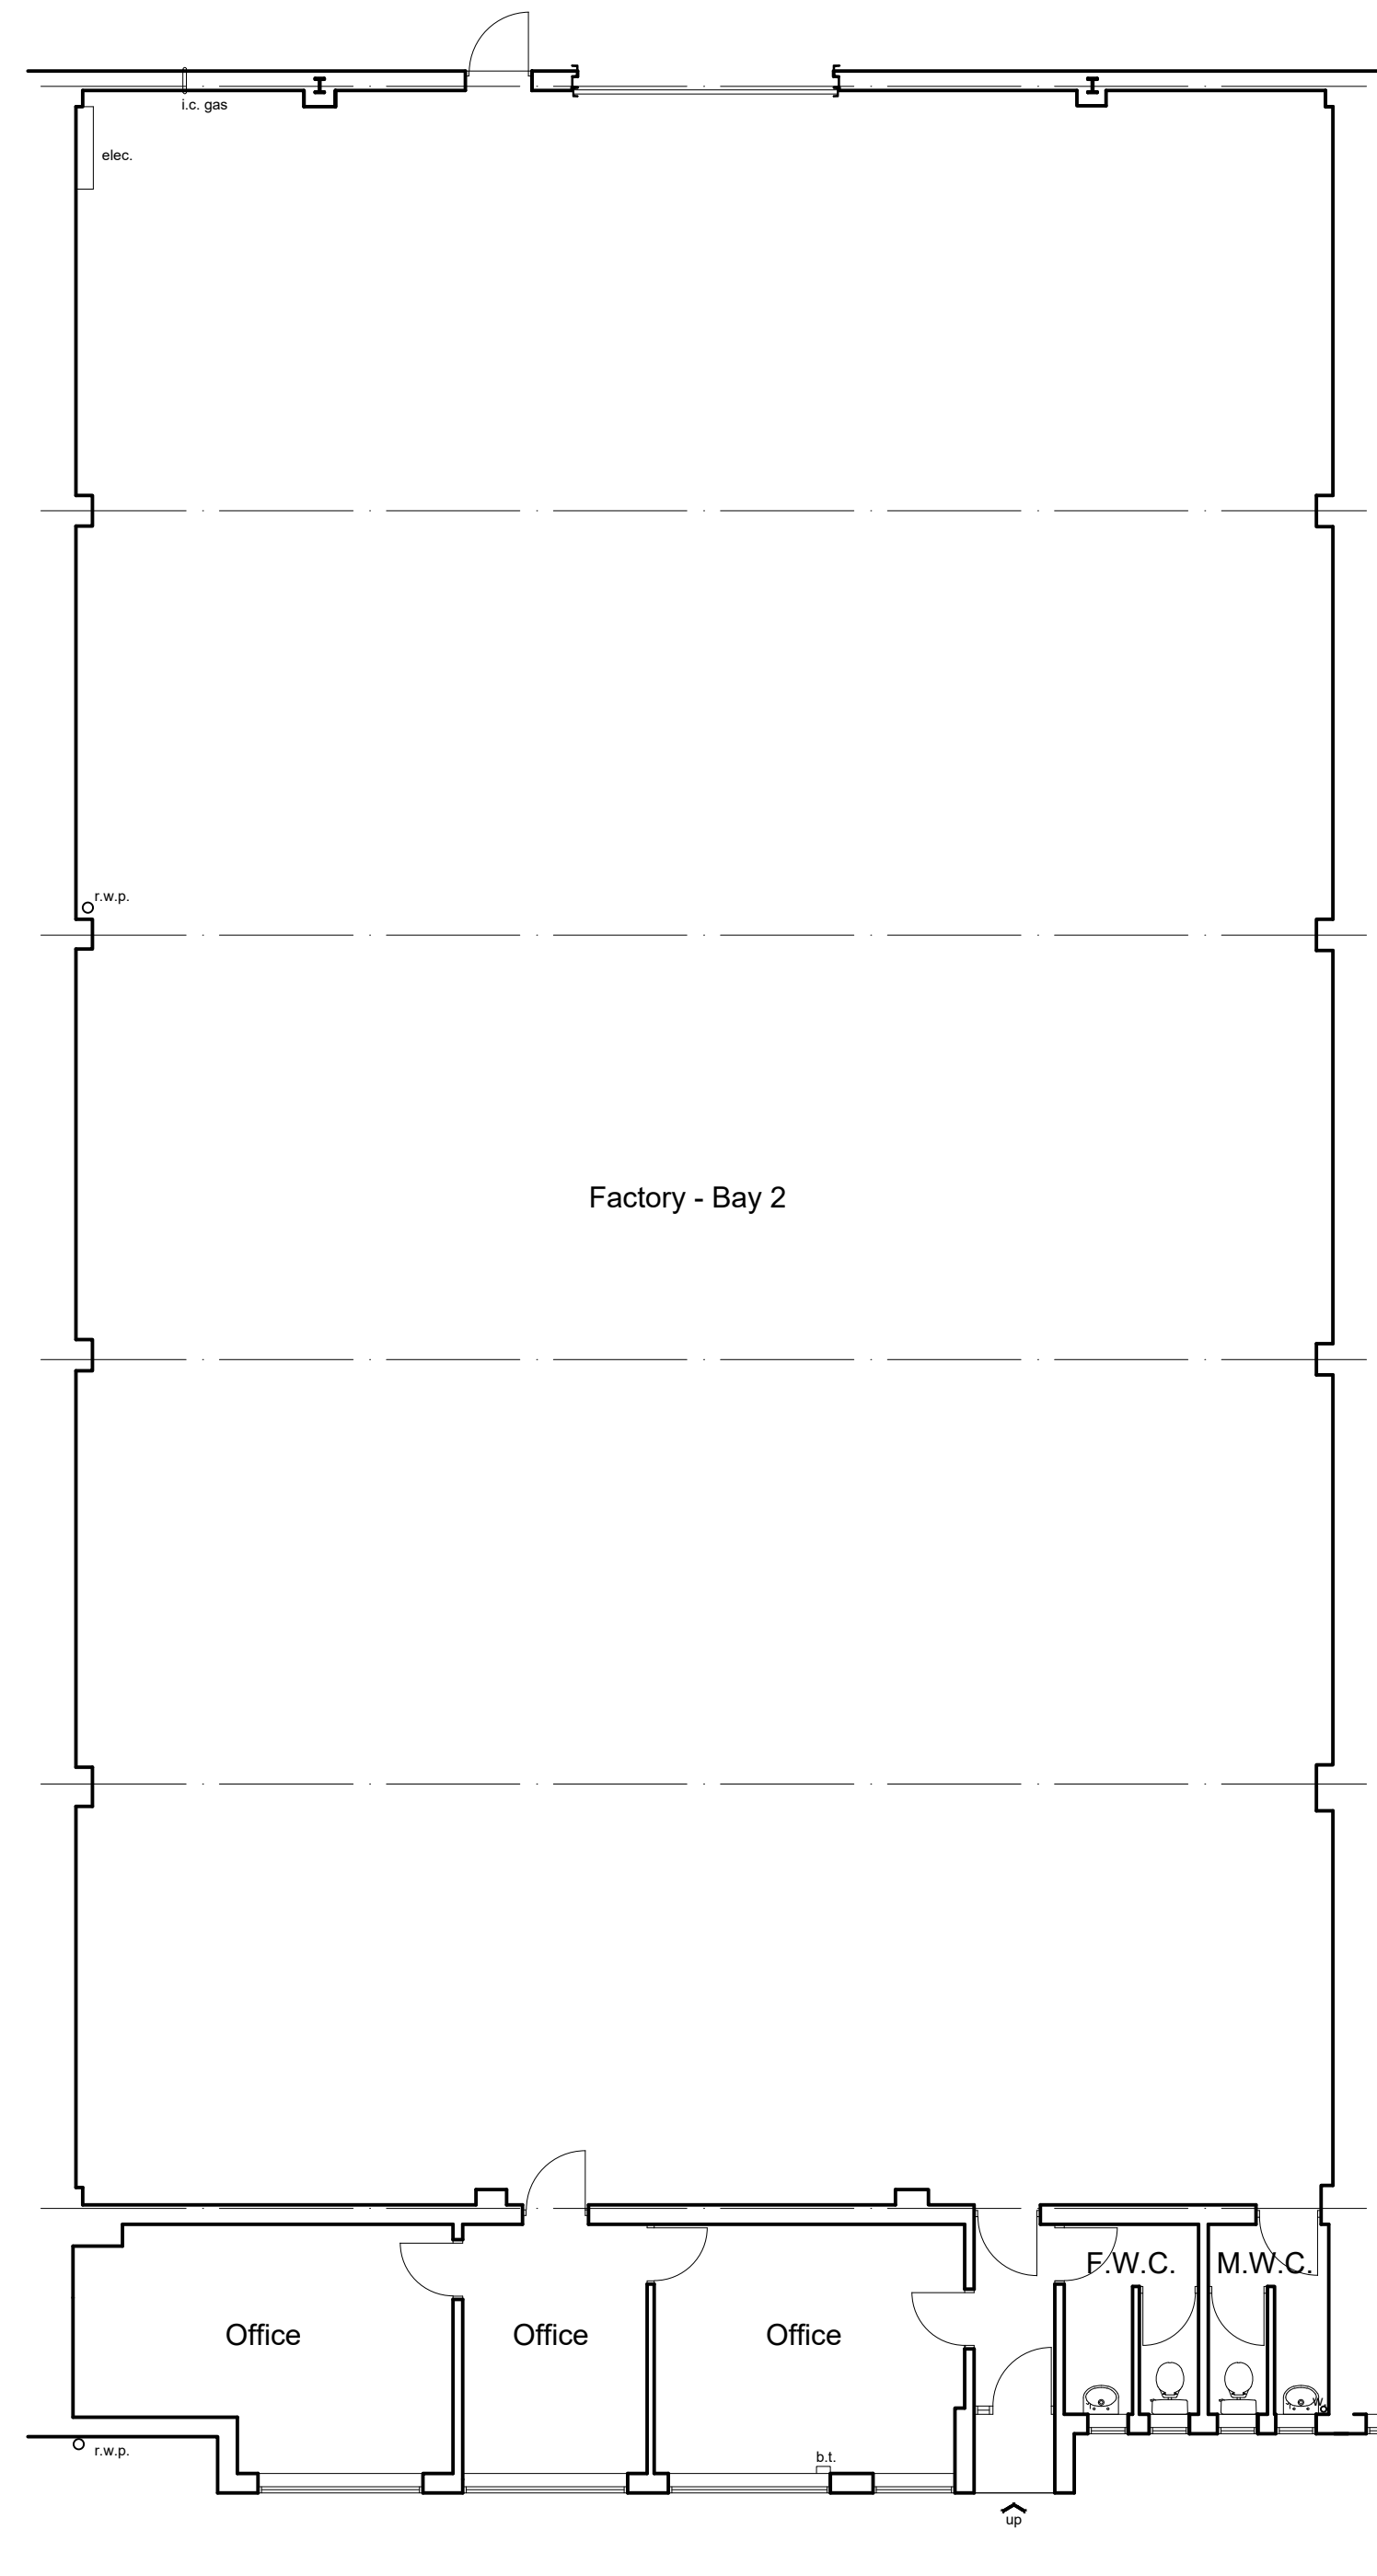


Ground Floor Plan

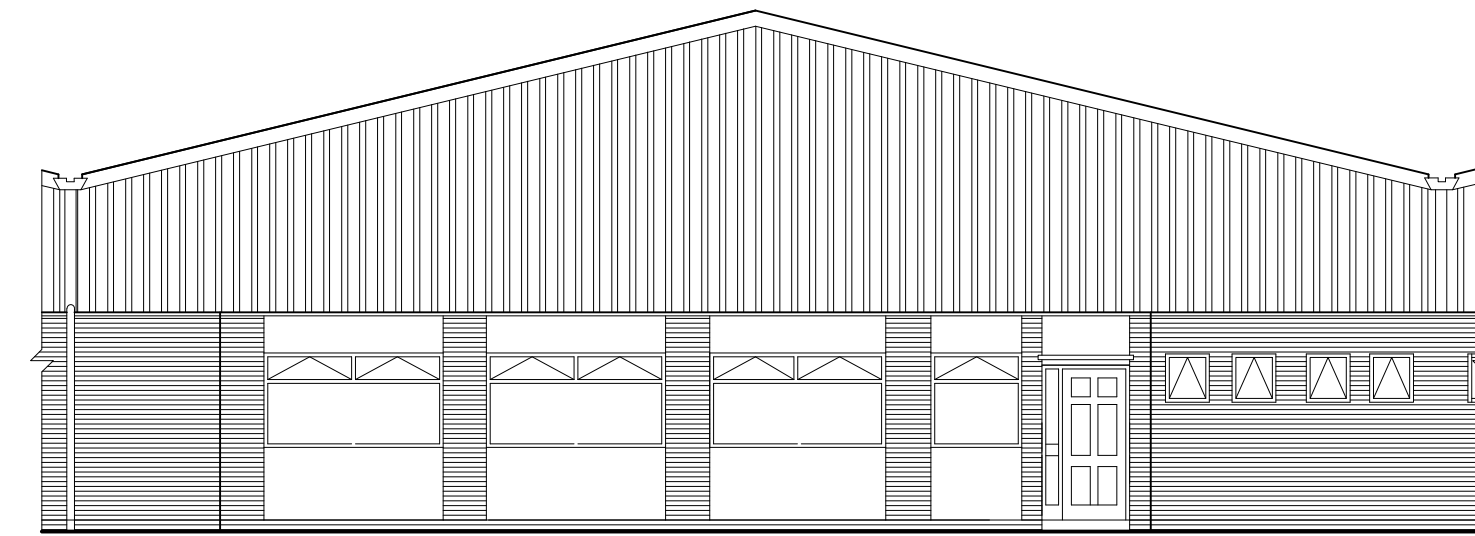

Front Elevation

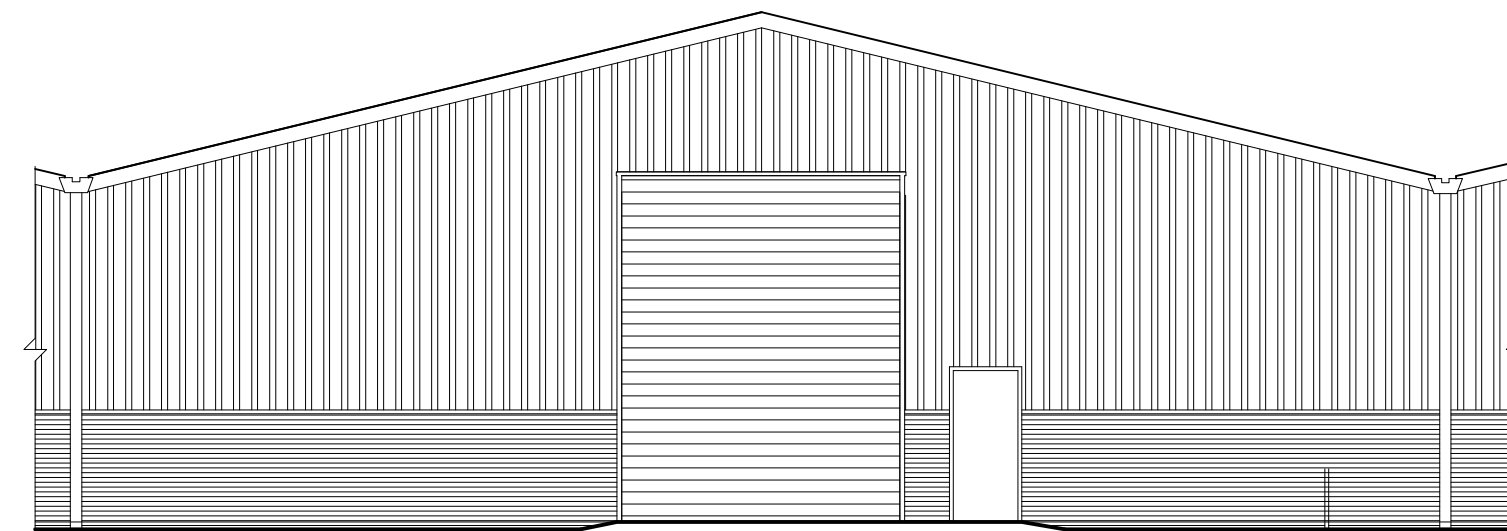

Rear Elevation

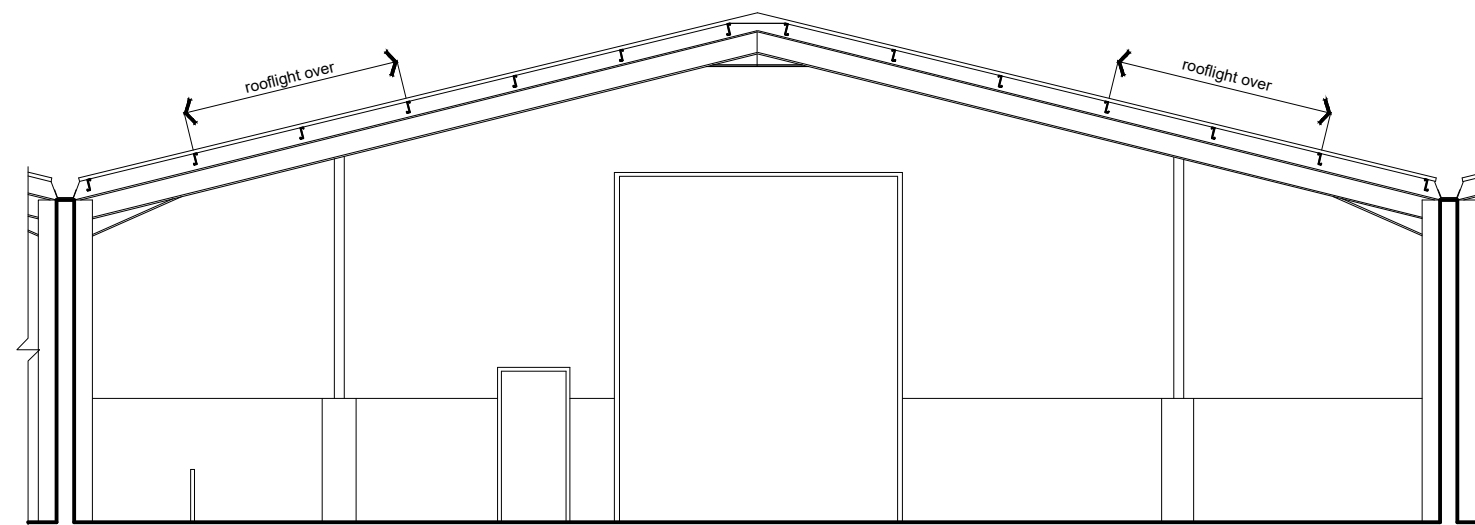

Typical Section

REV:	DESCRIPTION:	BY:	DATE:
STATUS:			

LCP

01384 400123
www.lcpproperties.co.uk

CLIENT:
L.C.P. Estates Ltd

SITE:
Pensnett, Building 80, Bay 2

TITLE:
Floor Plans, Elevations & Section as Existing

SCALE AT A1: 1:100	DATE: Apr. 2018	DRAWN: J.H.	CHECKED:
PROJECT NO:	DRAWING NO:	REVISION:	