



Notes:


ALL DIMENSIONS TO BE CHECKED ON SITE PRIOR TO COMMENCEMENT OF ANY WORK RELATING TO THESE DRAWINGS. FIGURED DIMENSIONS SHOULD TAKE PREFERENCE OVER SCALED, ACCURATE DIMENSIONS REQUIRED SHOULD NOT BE SCALED FROM A PDF COPY OR SHOULD REFER TO SPECIFIC FIGURED DIMENSIONS ON THE DRAWING.

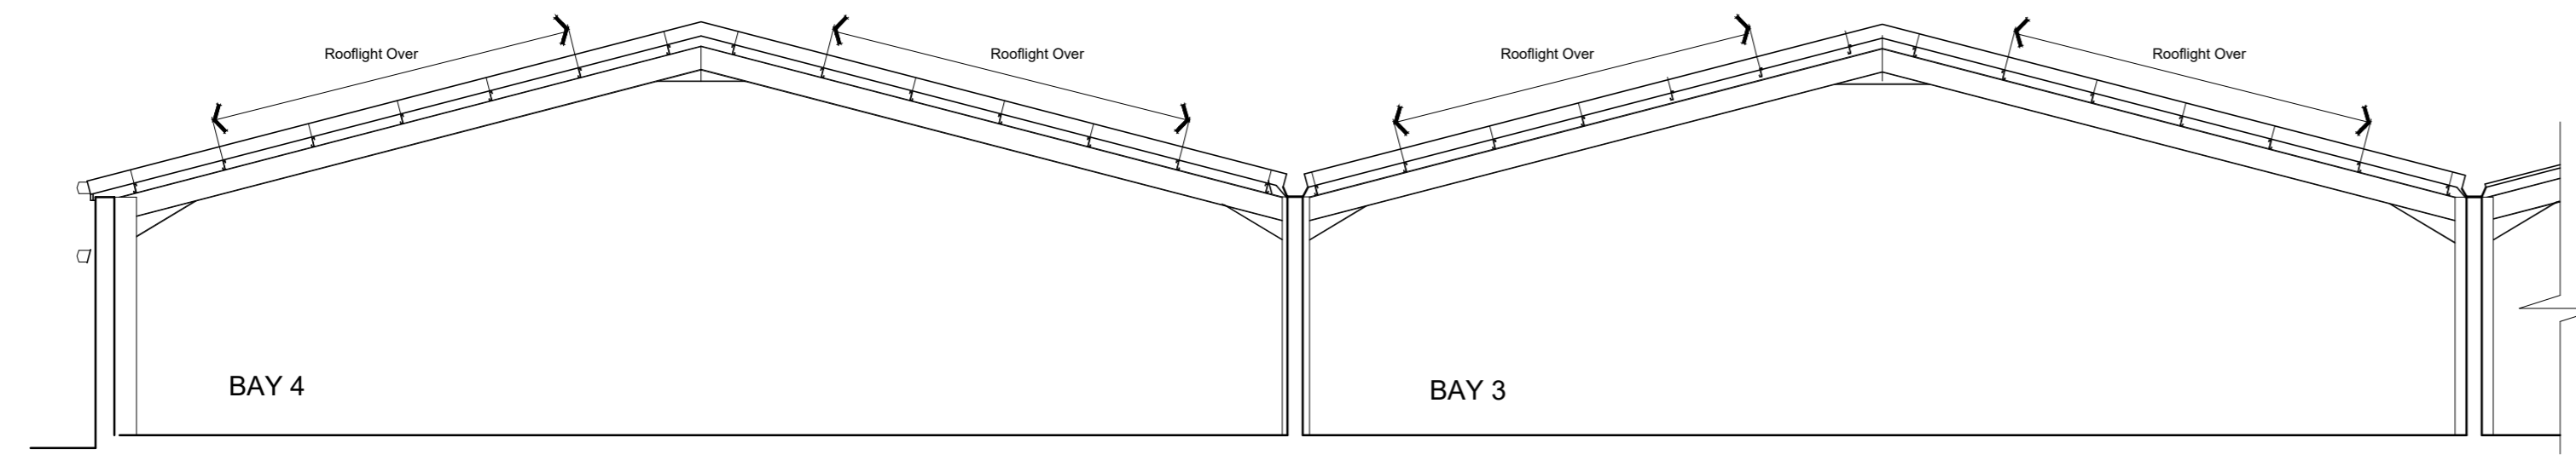


Typical Section

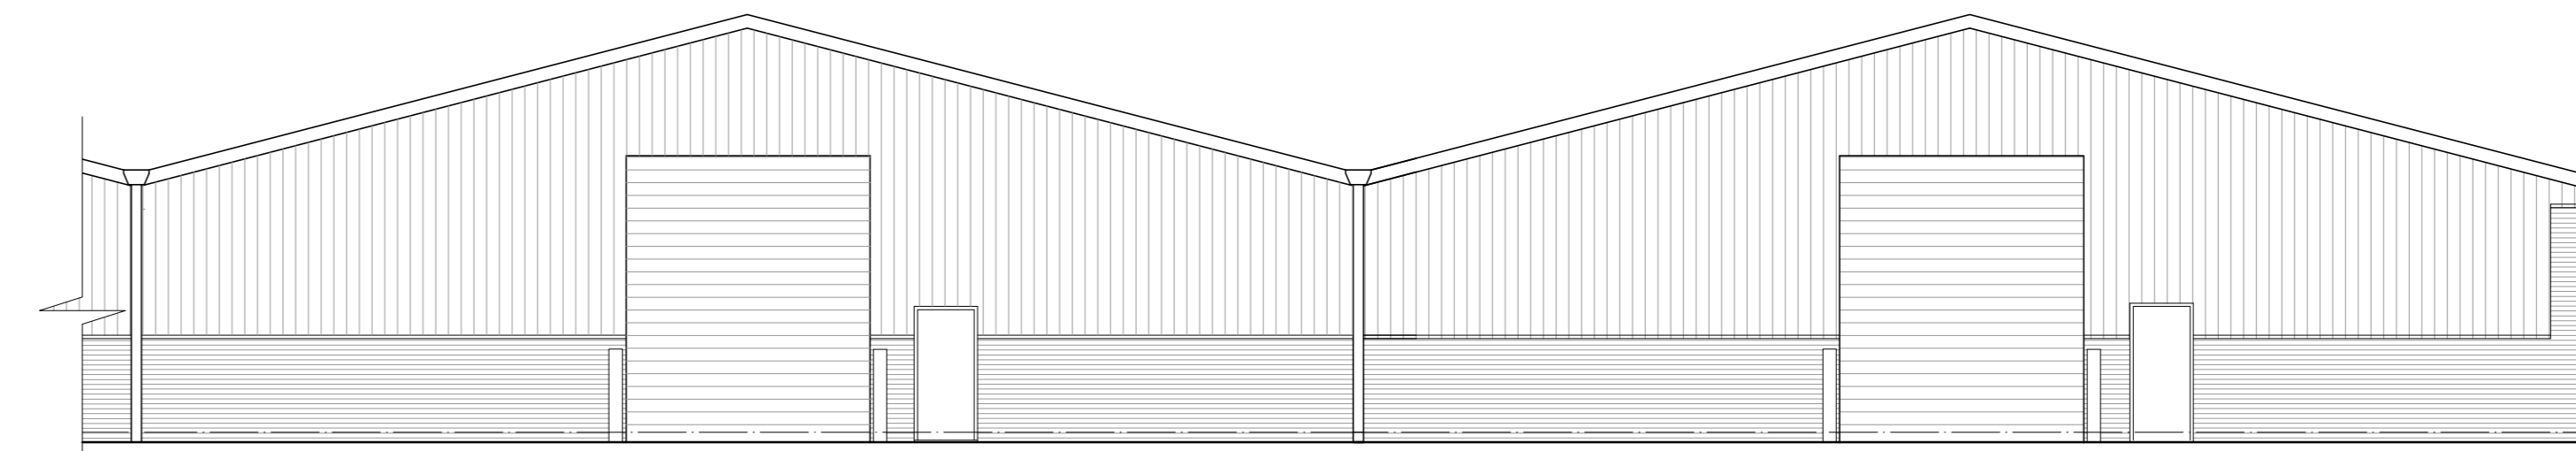


Rear Elevation

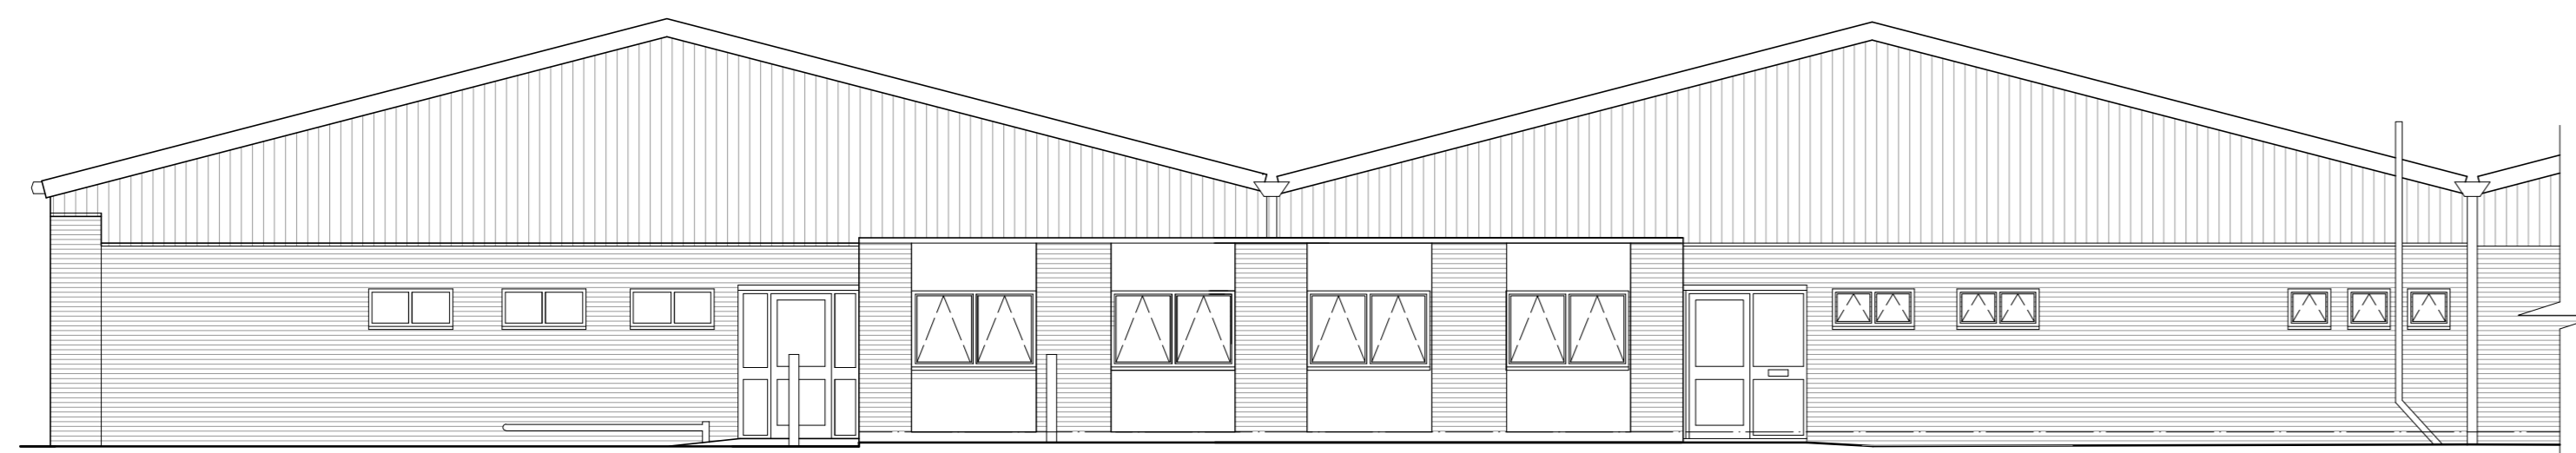

Front Elevation

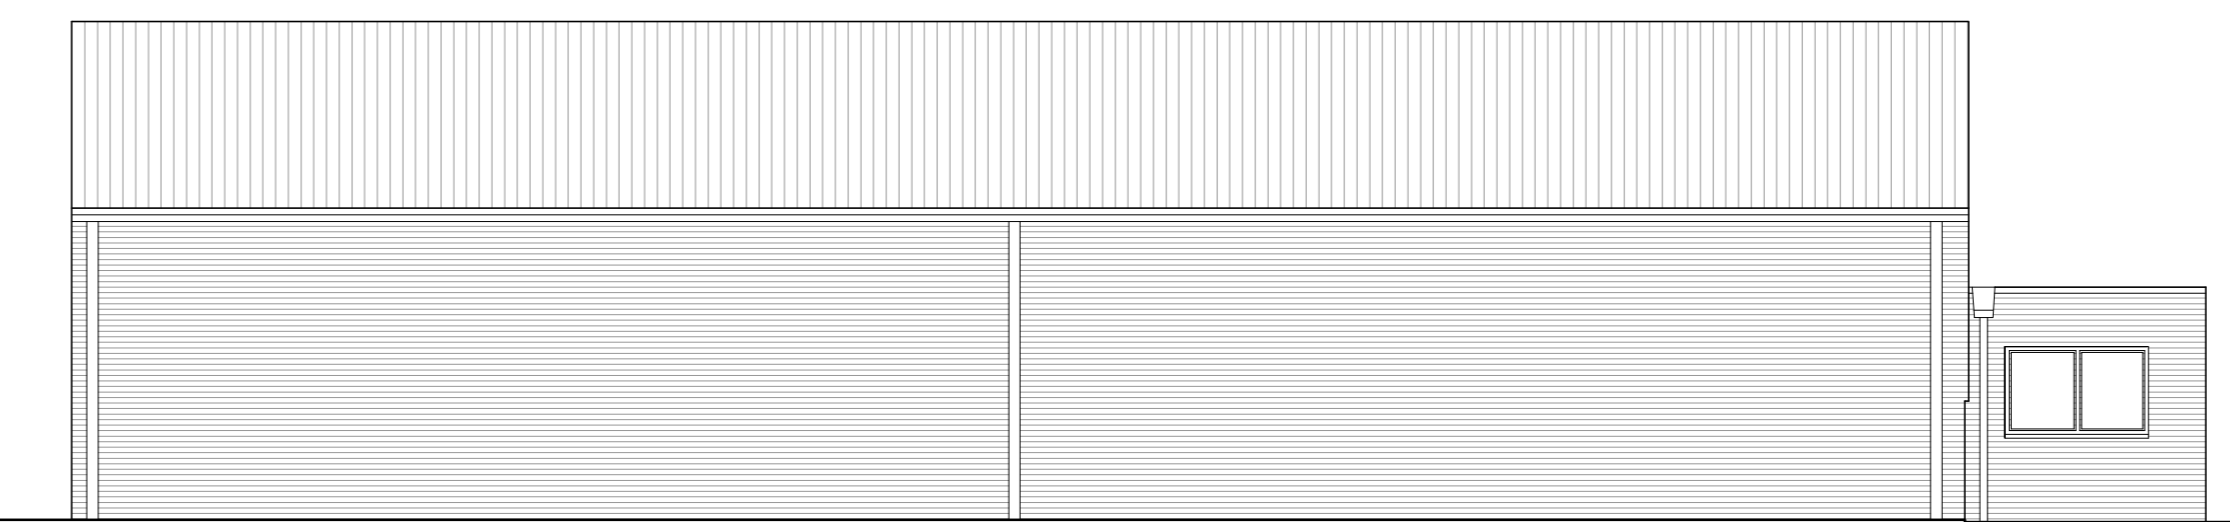

Side Elevation

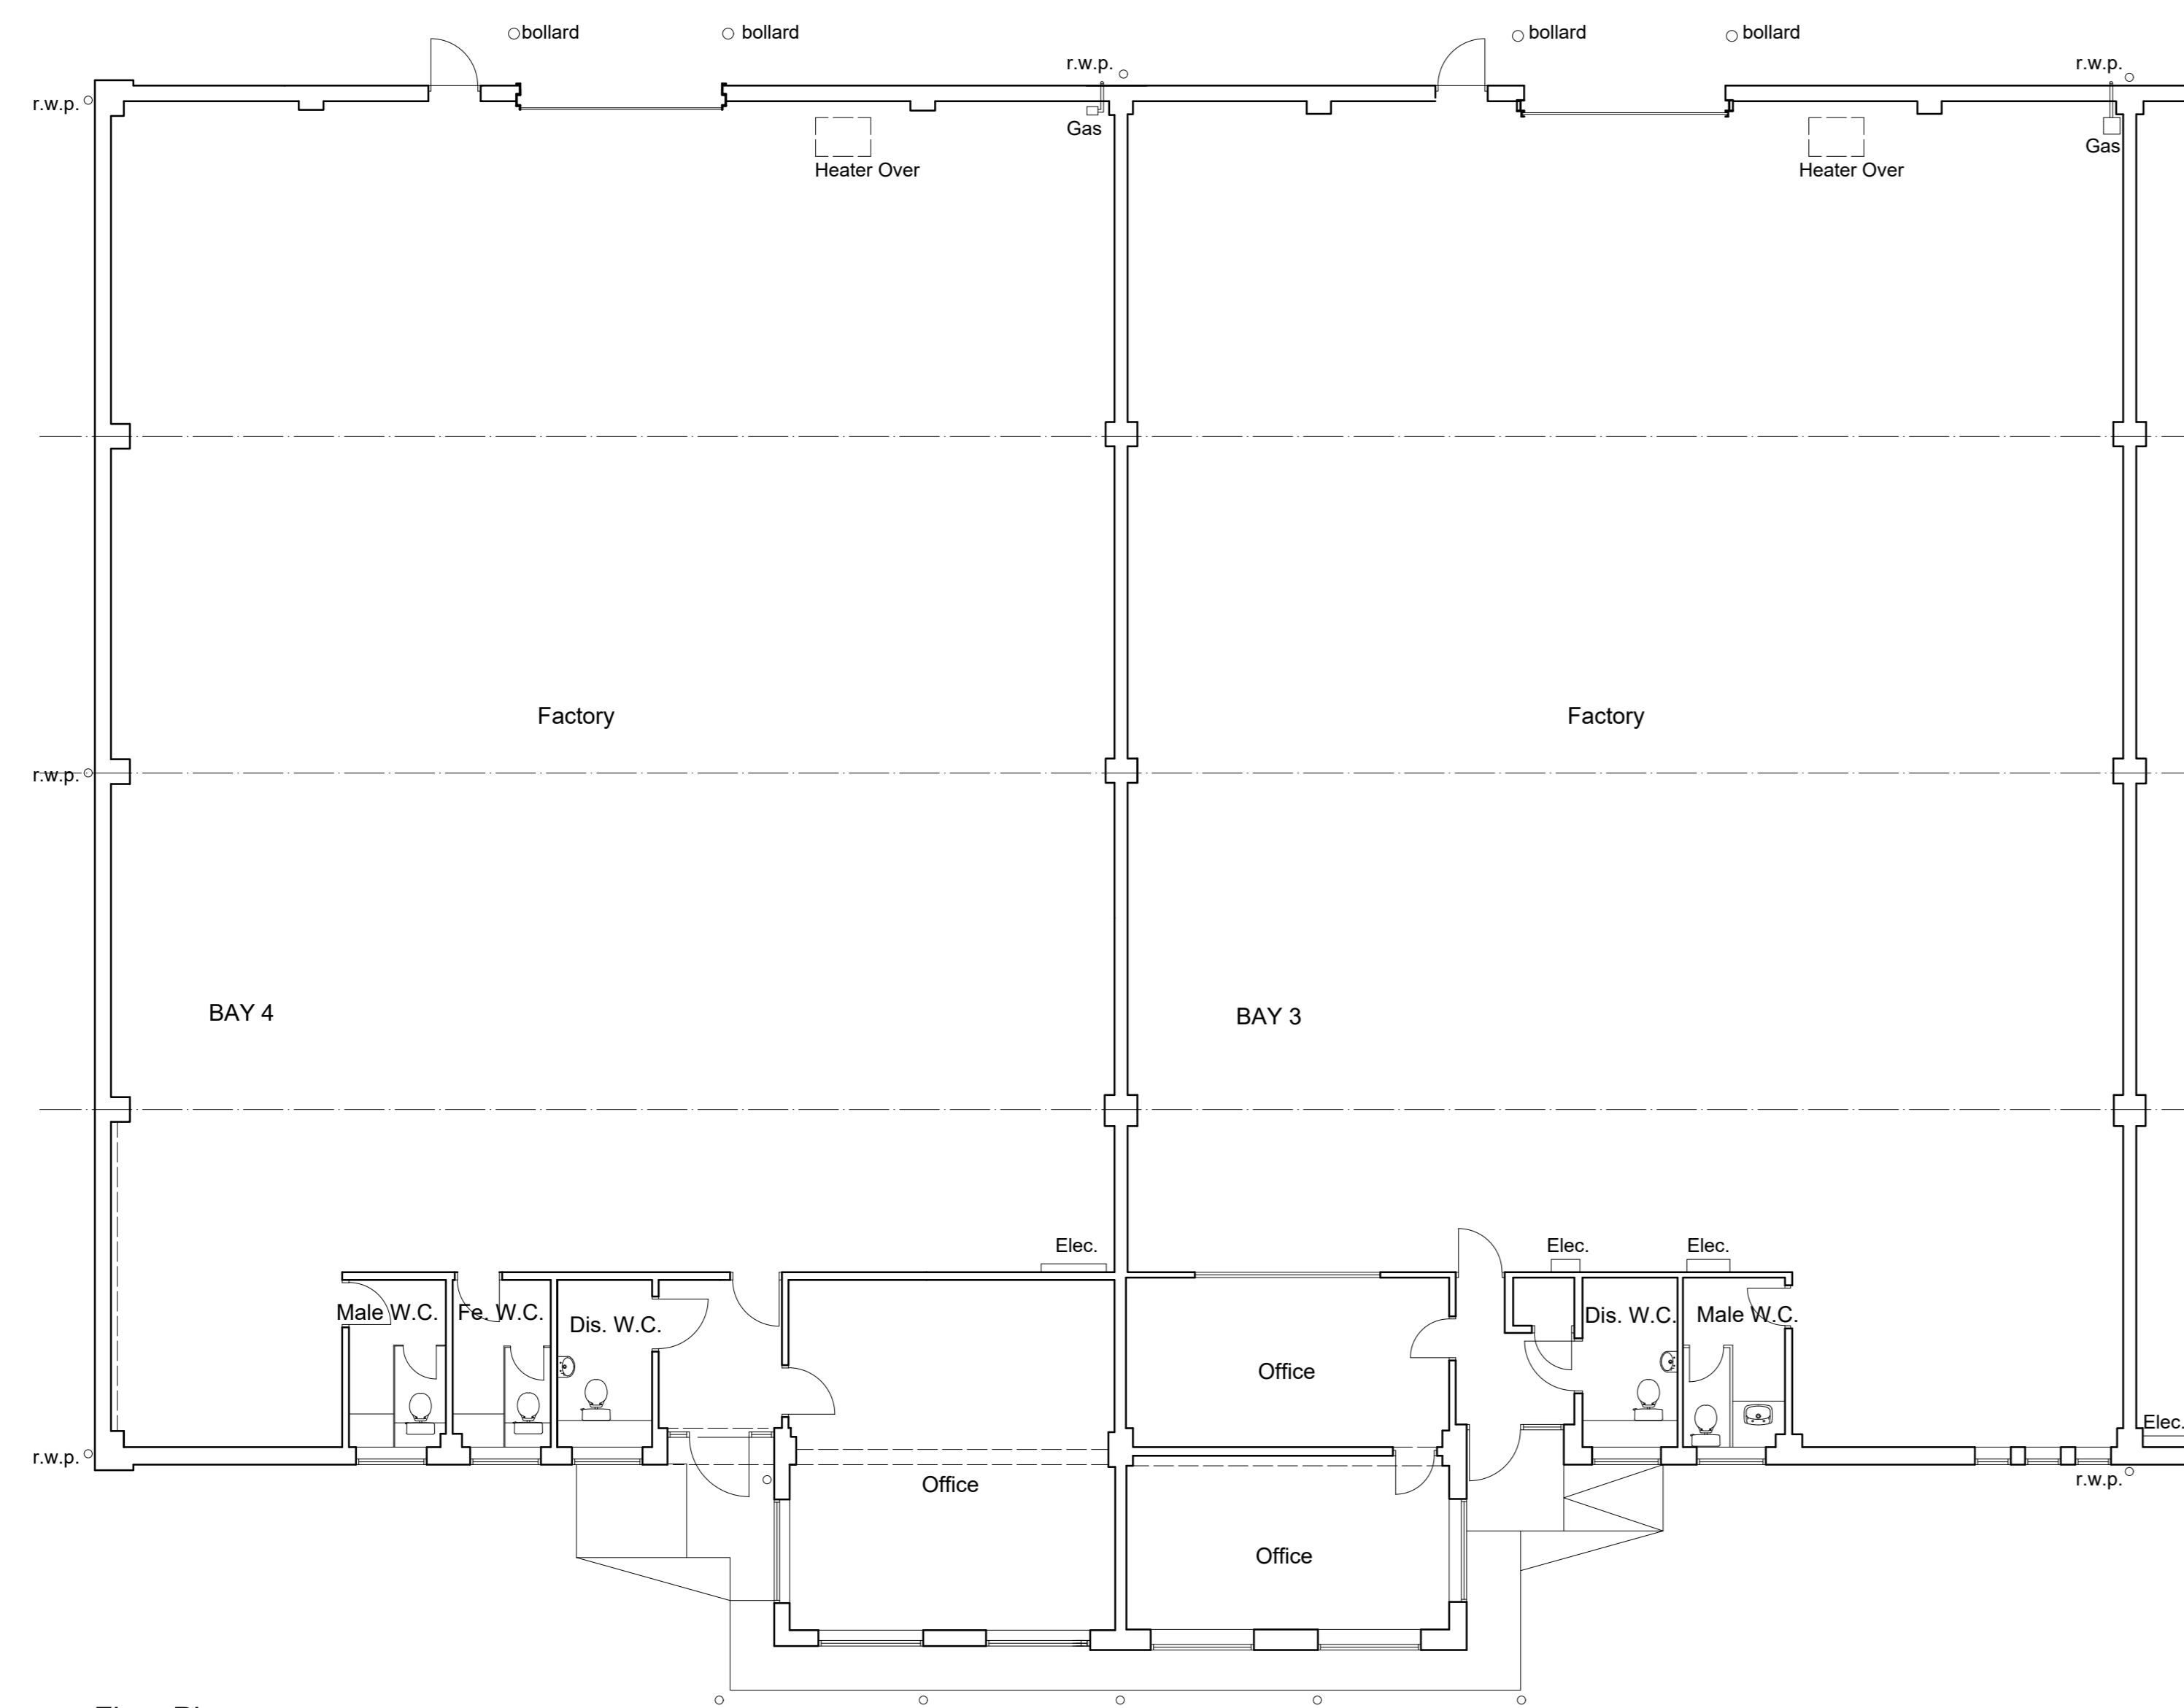

Floor Plan

REV	DESCRIPTION	BY	DATE

STATUS:

LCP
01384 400123
www.lcpproperties.co.uk

SITE:
 Building 42, Bay 3 & 4
 The Parnett Estate,
 Kingswinford

CLIENT:
 L.C.P Properties Ltd.

TITLE:
 Existing Floor Plan, Section & Elevations

SCALE	A7 A8	DATE	DRAWN	CHECK	REV:
1:100		MAY 2019	J.J.H.		
PROJECT NO.	DRAWING NO.	REVISION:			
001062/001	MAY19-SU-002				