




Floor Plan

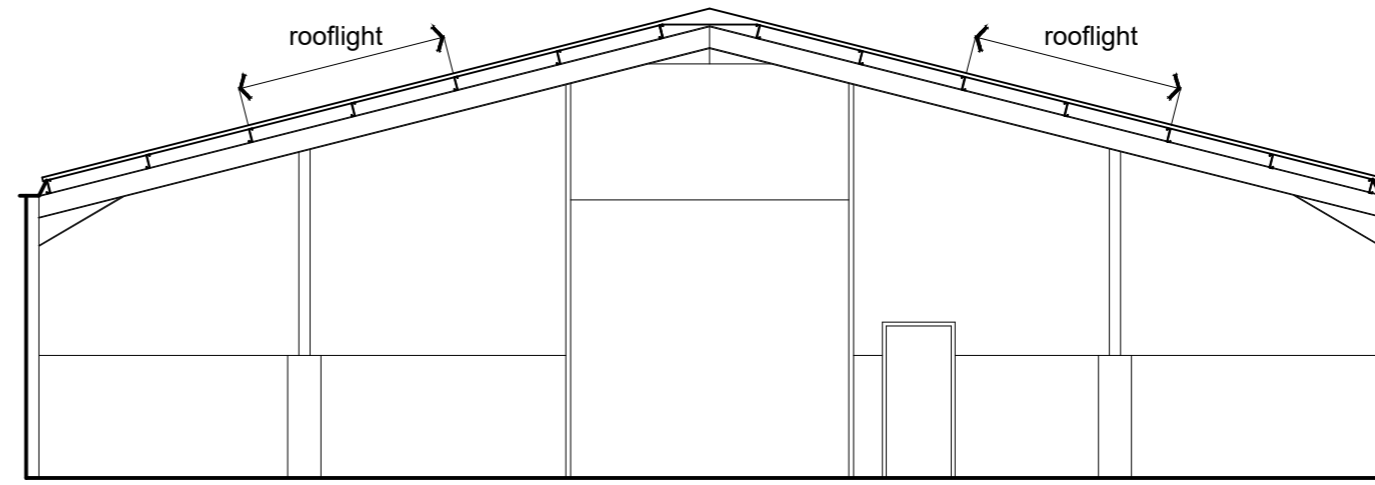

Typical Section

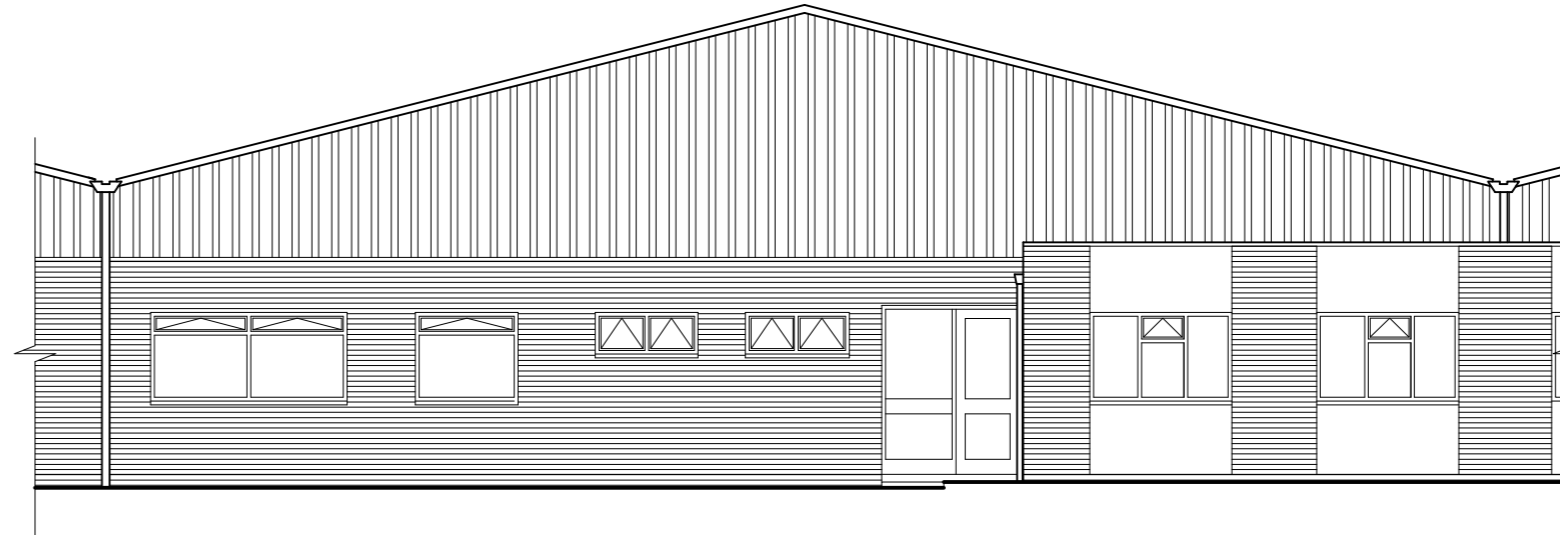

Front Elevation

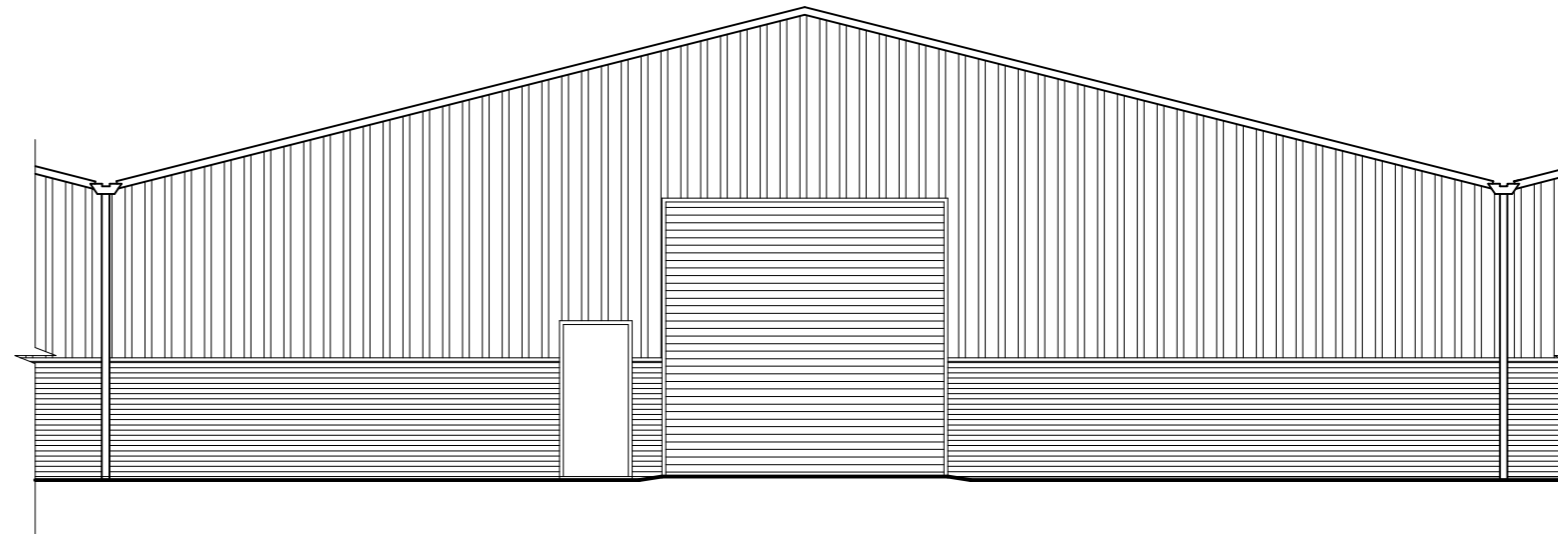

Rear Elevation

Notes:

ALL DIMENSIONS TO BE CHECKED ON SITE PRIOR TO COMMENCEMENT OF ANY WORK RELATING TO THESE DRAWINGS. FIGURED DIMENSIONS SHOULD TAKE PREFERENCE OVER SCALED. ACCURATE DIMENSIONS REQUIRED SHOULD NOT BE SCALED FROM A PDF COPY OR SHOULD REFER TO SPECIFIC FIGURED DIMENSIONS ON THE DRAWING.

REV:	DESCRIPTION:	BY:	DATE:
STATUS:			

LCP

01384 400123
www.lcpproperties.co.uk

CLIENT:
L.C.P. Estates Ltd

ARCHITECT:

SITE:
Building 63 Bay 3, Pensnett Estate, Kingswinford.

TITLE:
Floor Plans, Elevations & Section as Existing.

SCALE AT A2: 1:100	DATE: May 2018	DRAWN: J.H.	CHECKED:
PROJECT NO:	DRAWING NO:	REVISION: A	