




**Notes:**  
 ALL DIMENSIONS TO BE CHECKED ON SITE PRIOR TO COMMENCEMENT OF ANY WORK RELATING TO THESE DRAWINGS.  
 FIGURED DIMENSIONS SHOULD TAKE PREFERENCE OVER SCALED, ACCURATE DIMENSIONS REQUIRED SHOULD NOT BE SCALED FROM A PDF COPY OR SHOULD REFER TO SPECIFIC FIGURED DIMENSIONS ON THE DRAWING.

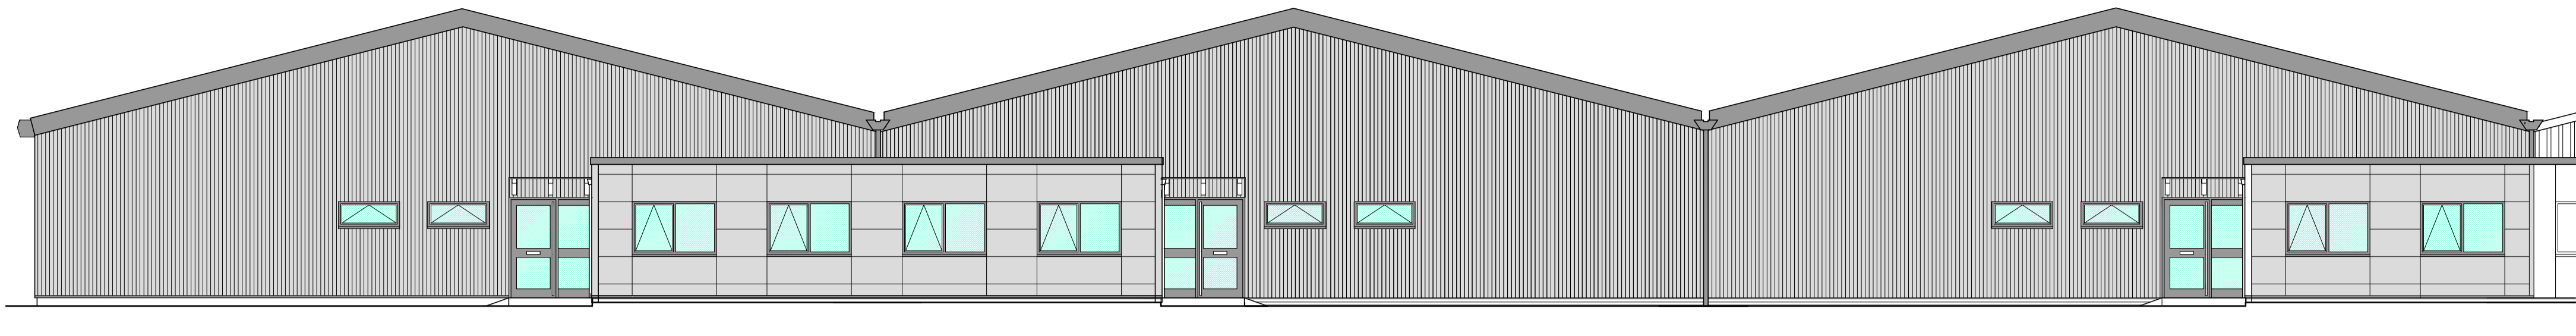


Front Elevation

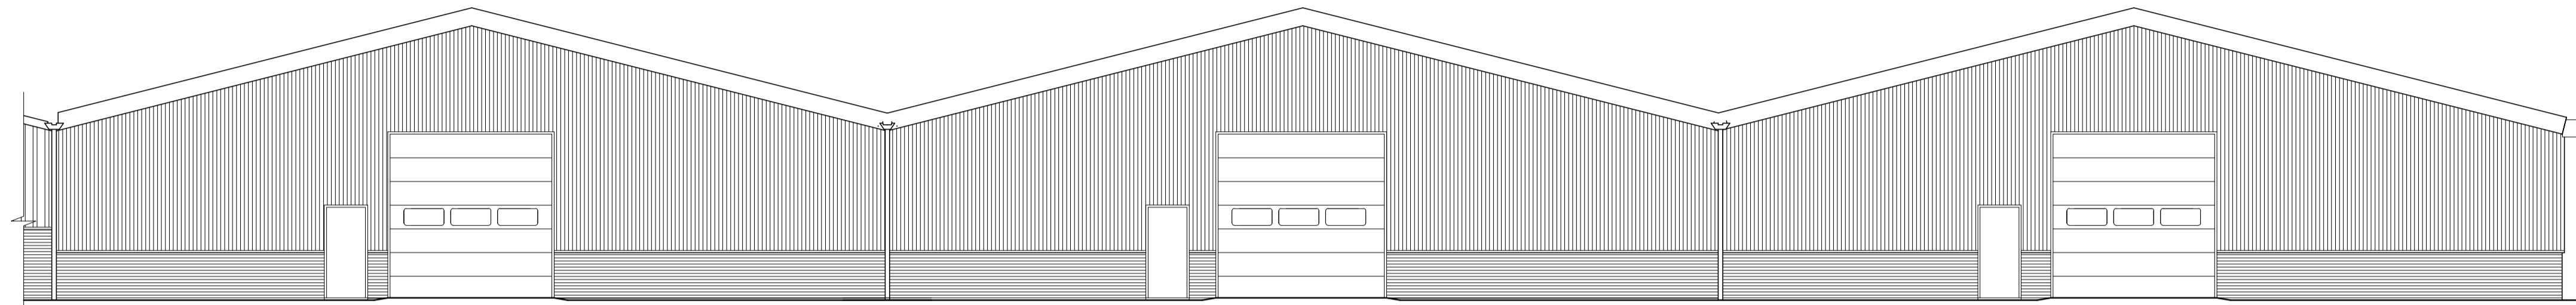

Rear Elevation

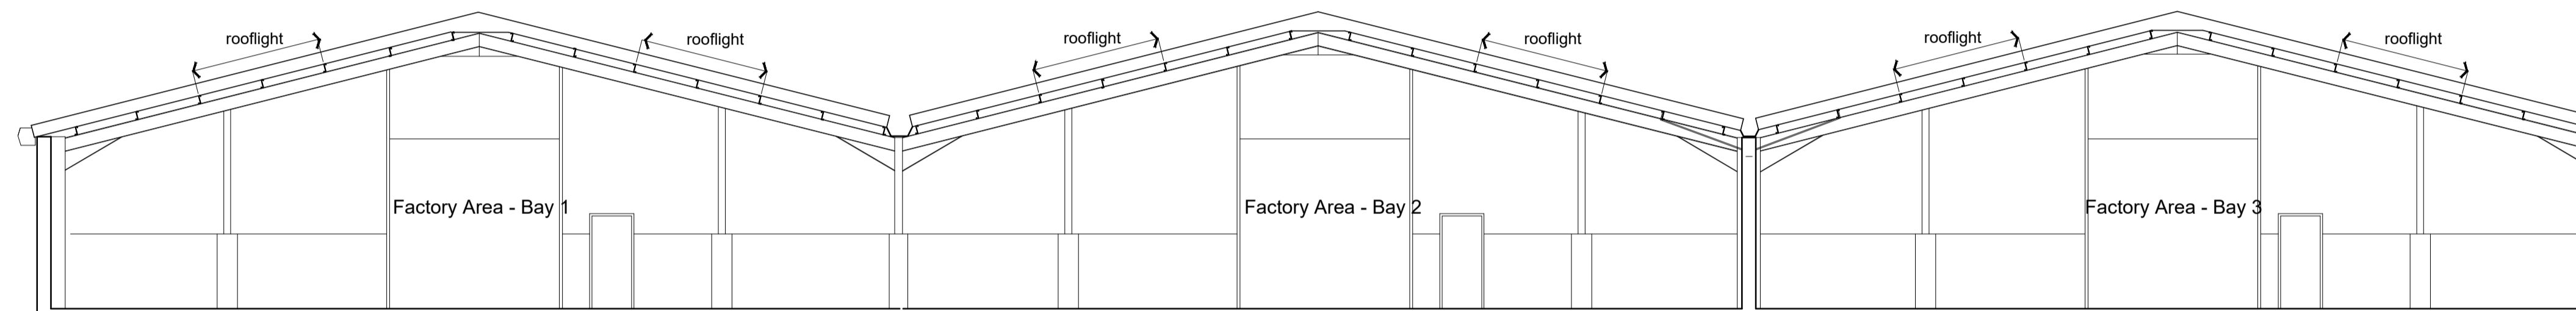

Typical Section

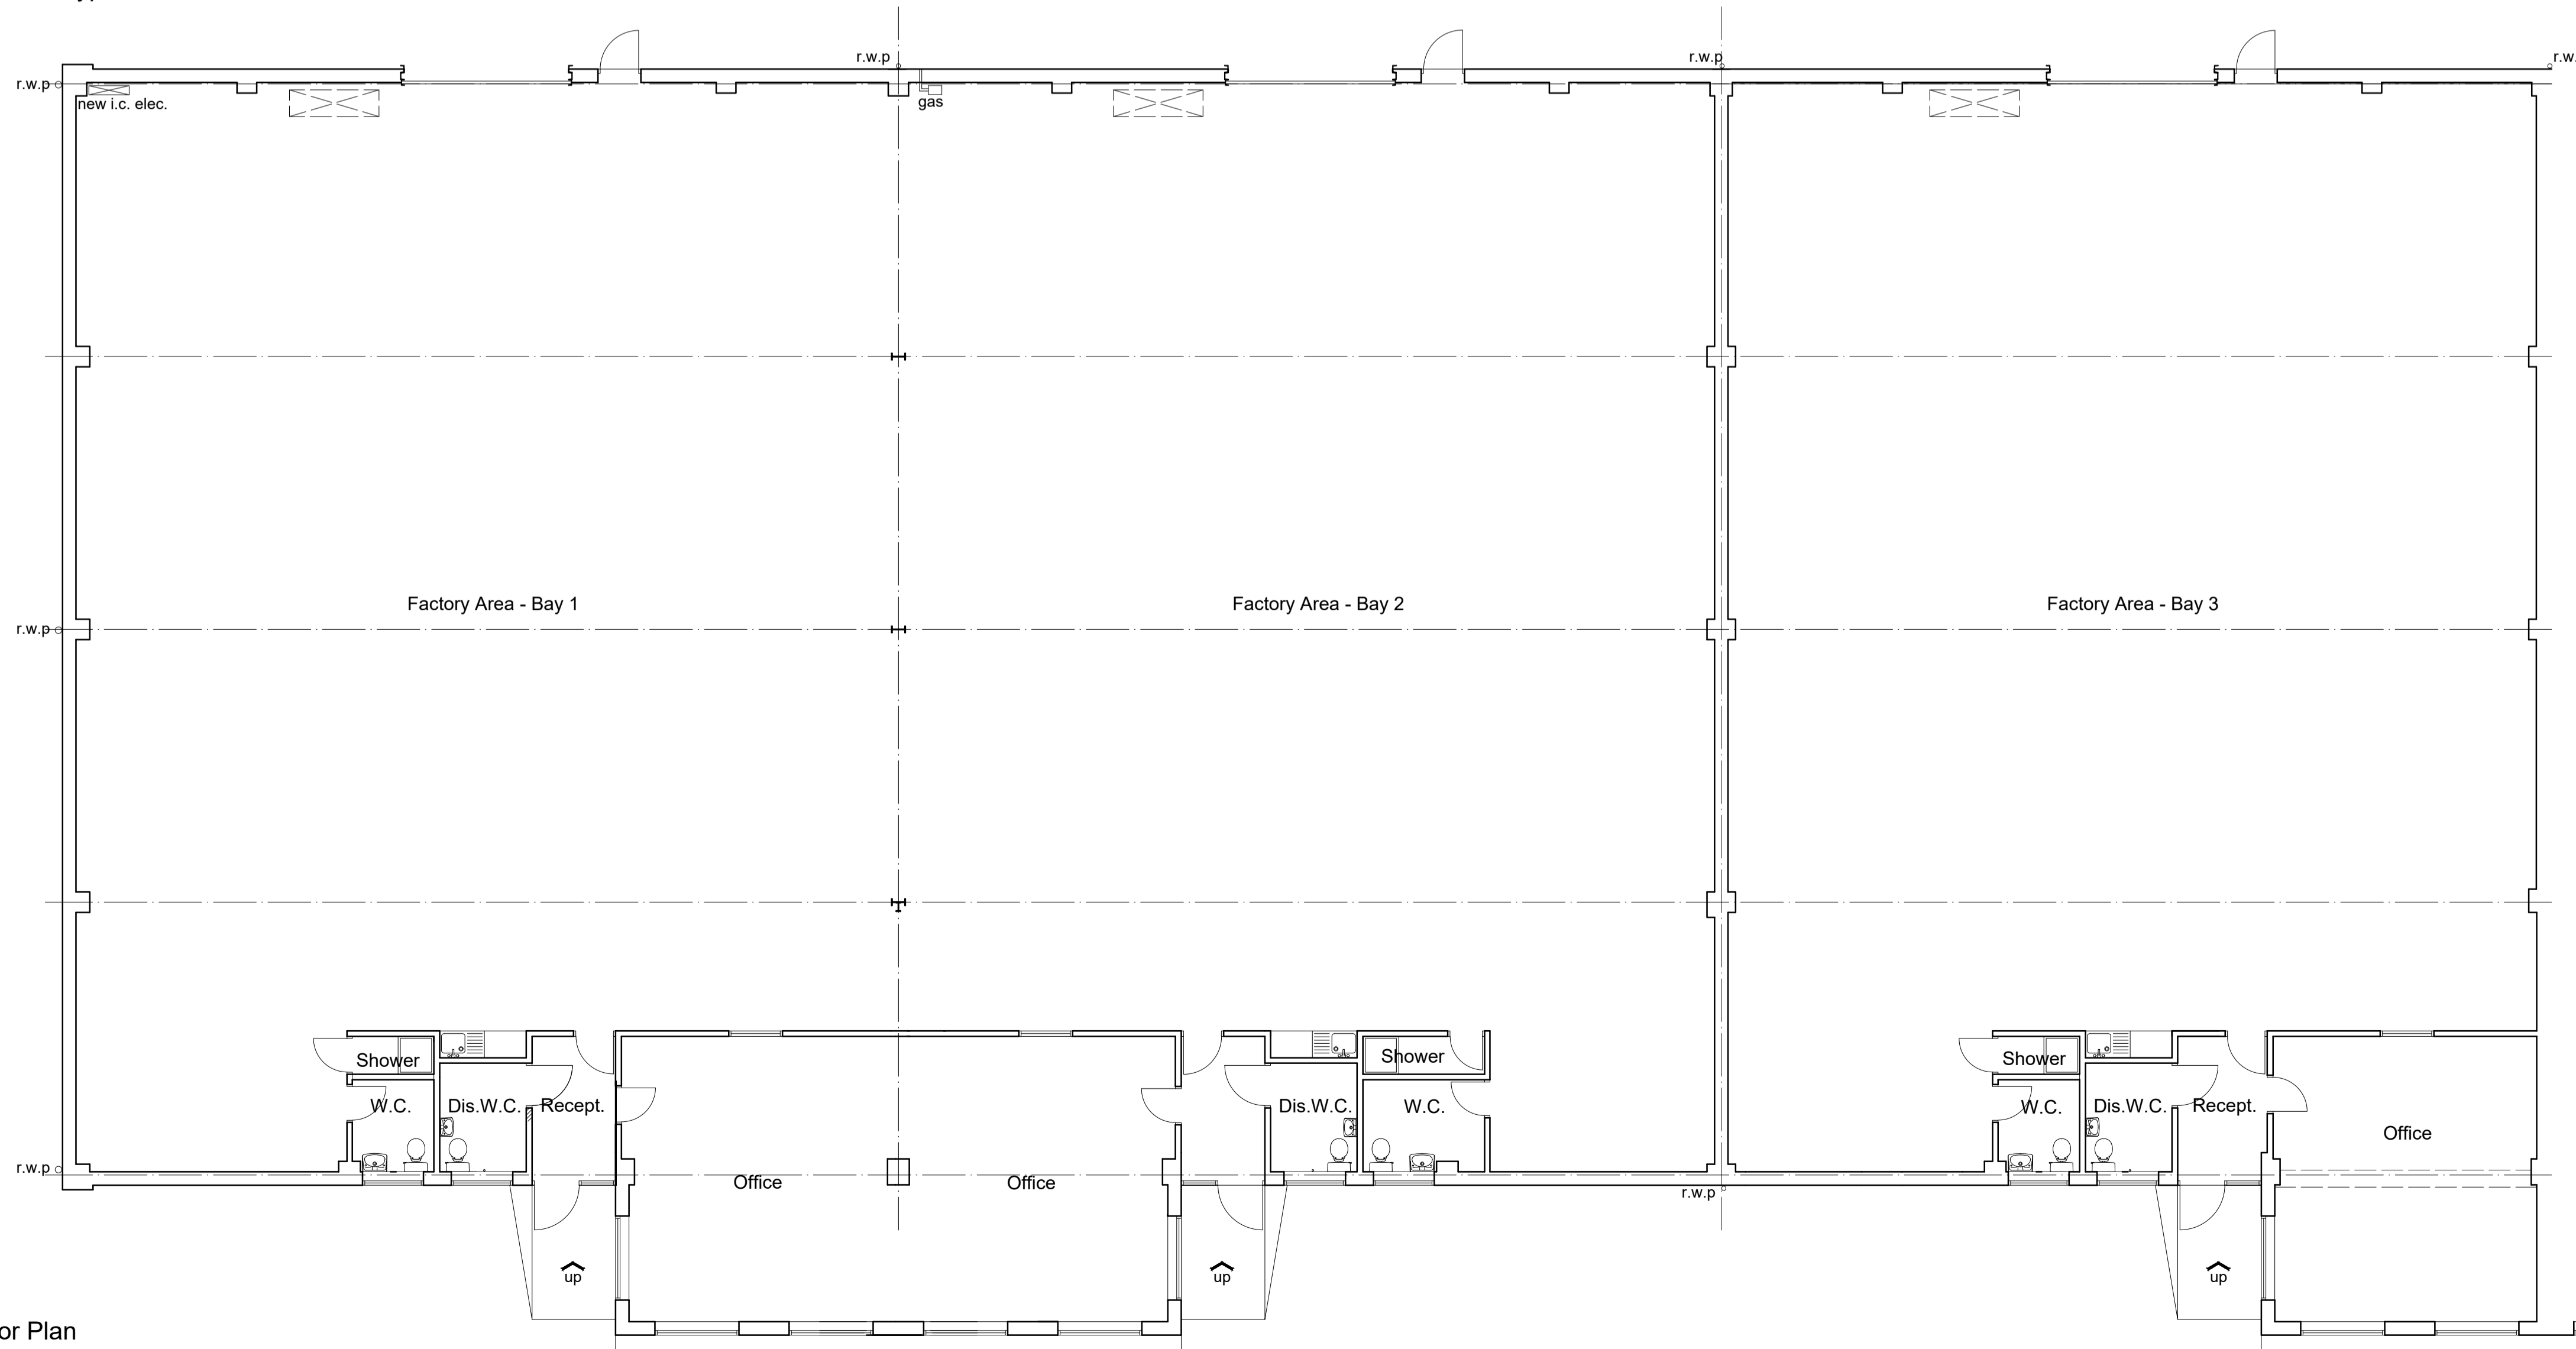

Floor Plan

REV:	DESCRIPTION:	BY:	DATE:
STATUS:			

**LCP**

**01384 400123**  
[www.lcpproperties.co.uk](http://www.lcpproperties.co.uk)

CLIENT:  
 L.C.P. Estates Ltd

SITE:  
 Building 63 Bays 1, 2 & 3, Pensnett Estate, Kingswinford.

TITLE:  
 Floor Plans, Elevations & Section as Existing.

SCALE AT A1:	DATE:	DRAWN:	CHECKED:
1:100	July 2019	J.H.	
PROJECT NO:	DRAWING NO:	REVISION:	
001063/103	JUL19/SU/001		