


Notes:
 ALL DIMENSIONS TO BE CHECKED ON SITE PRIOR TO COMMENCEMENT OF ANY WORK RELATING TO THESE DRAWINGS. FIGURED DIMENSIONS SHOULD TAKE PRECEDENCE OVER SCALED. ACQUISITE DIMENSIONS REQUIRED SHOULD NOT BE SCALED FROM A PDF COPY OR SHOULD REFER TO SPECIFIC FIGURED DIMENSIONS ON THE DRAWING.




Front Elevation




Side Elevation

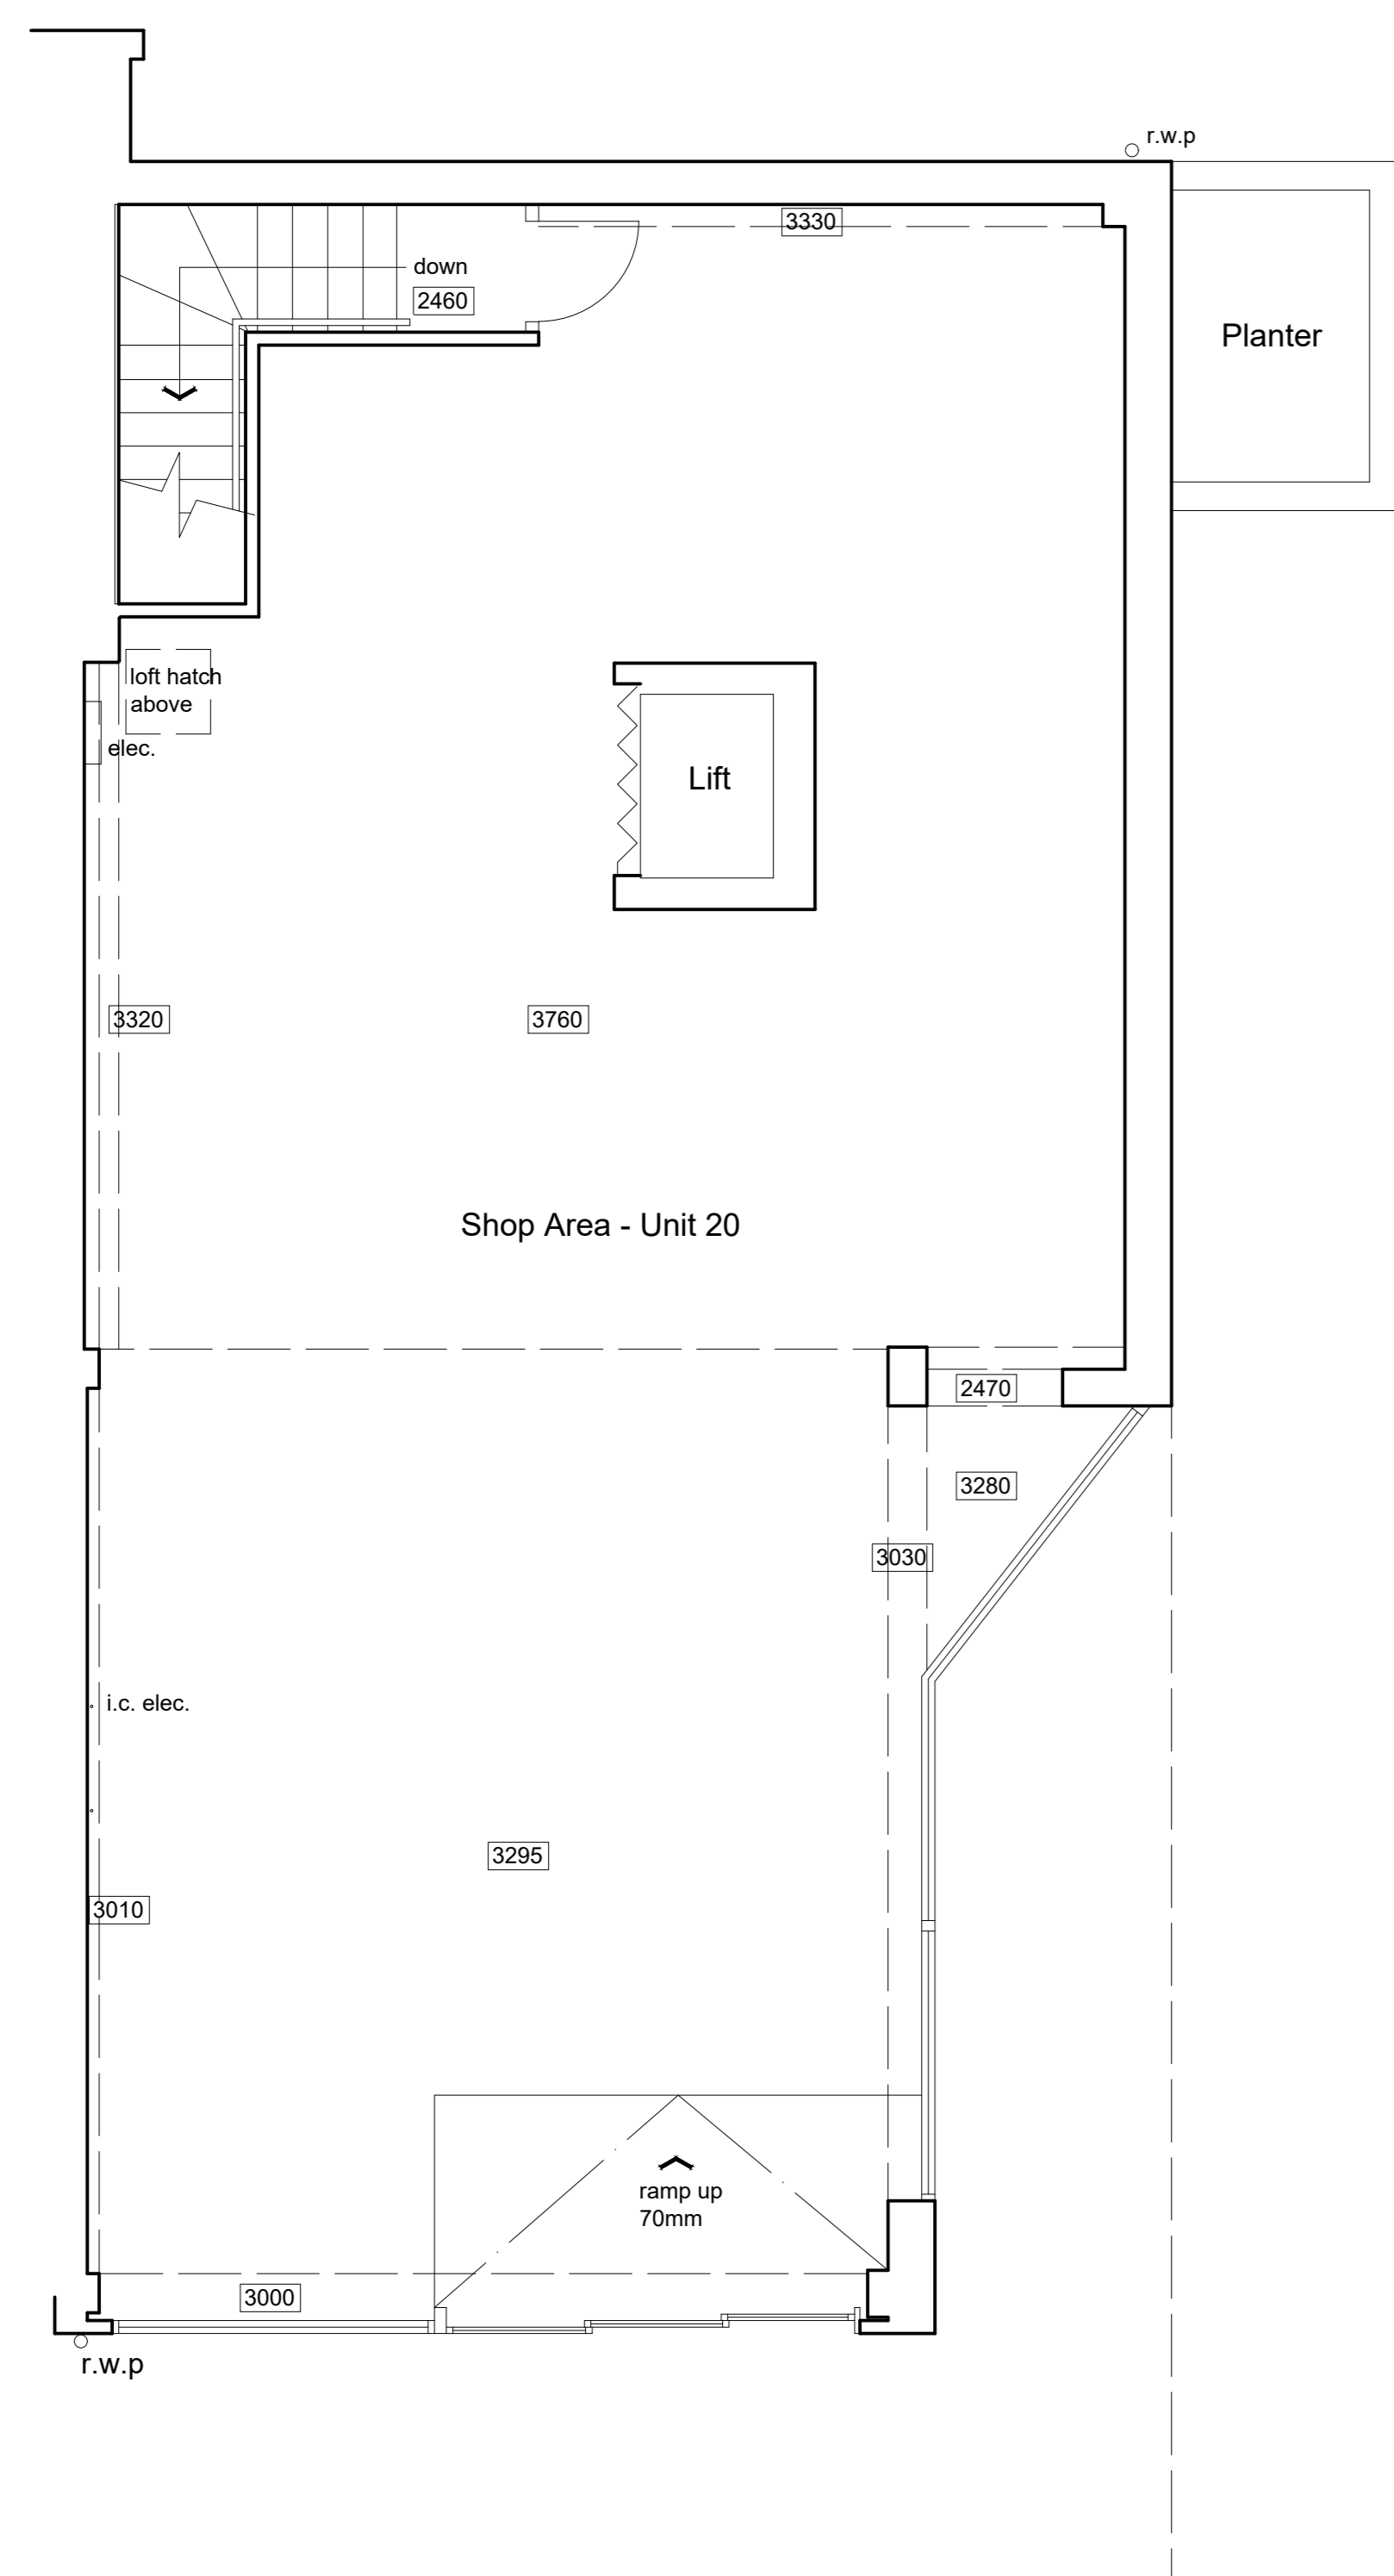

Ground Floor Plan

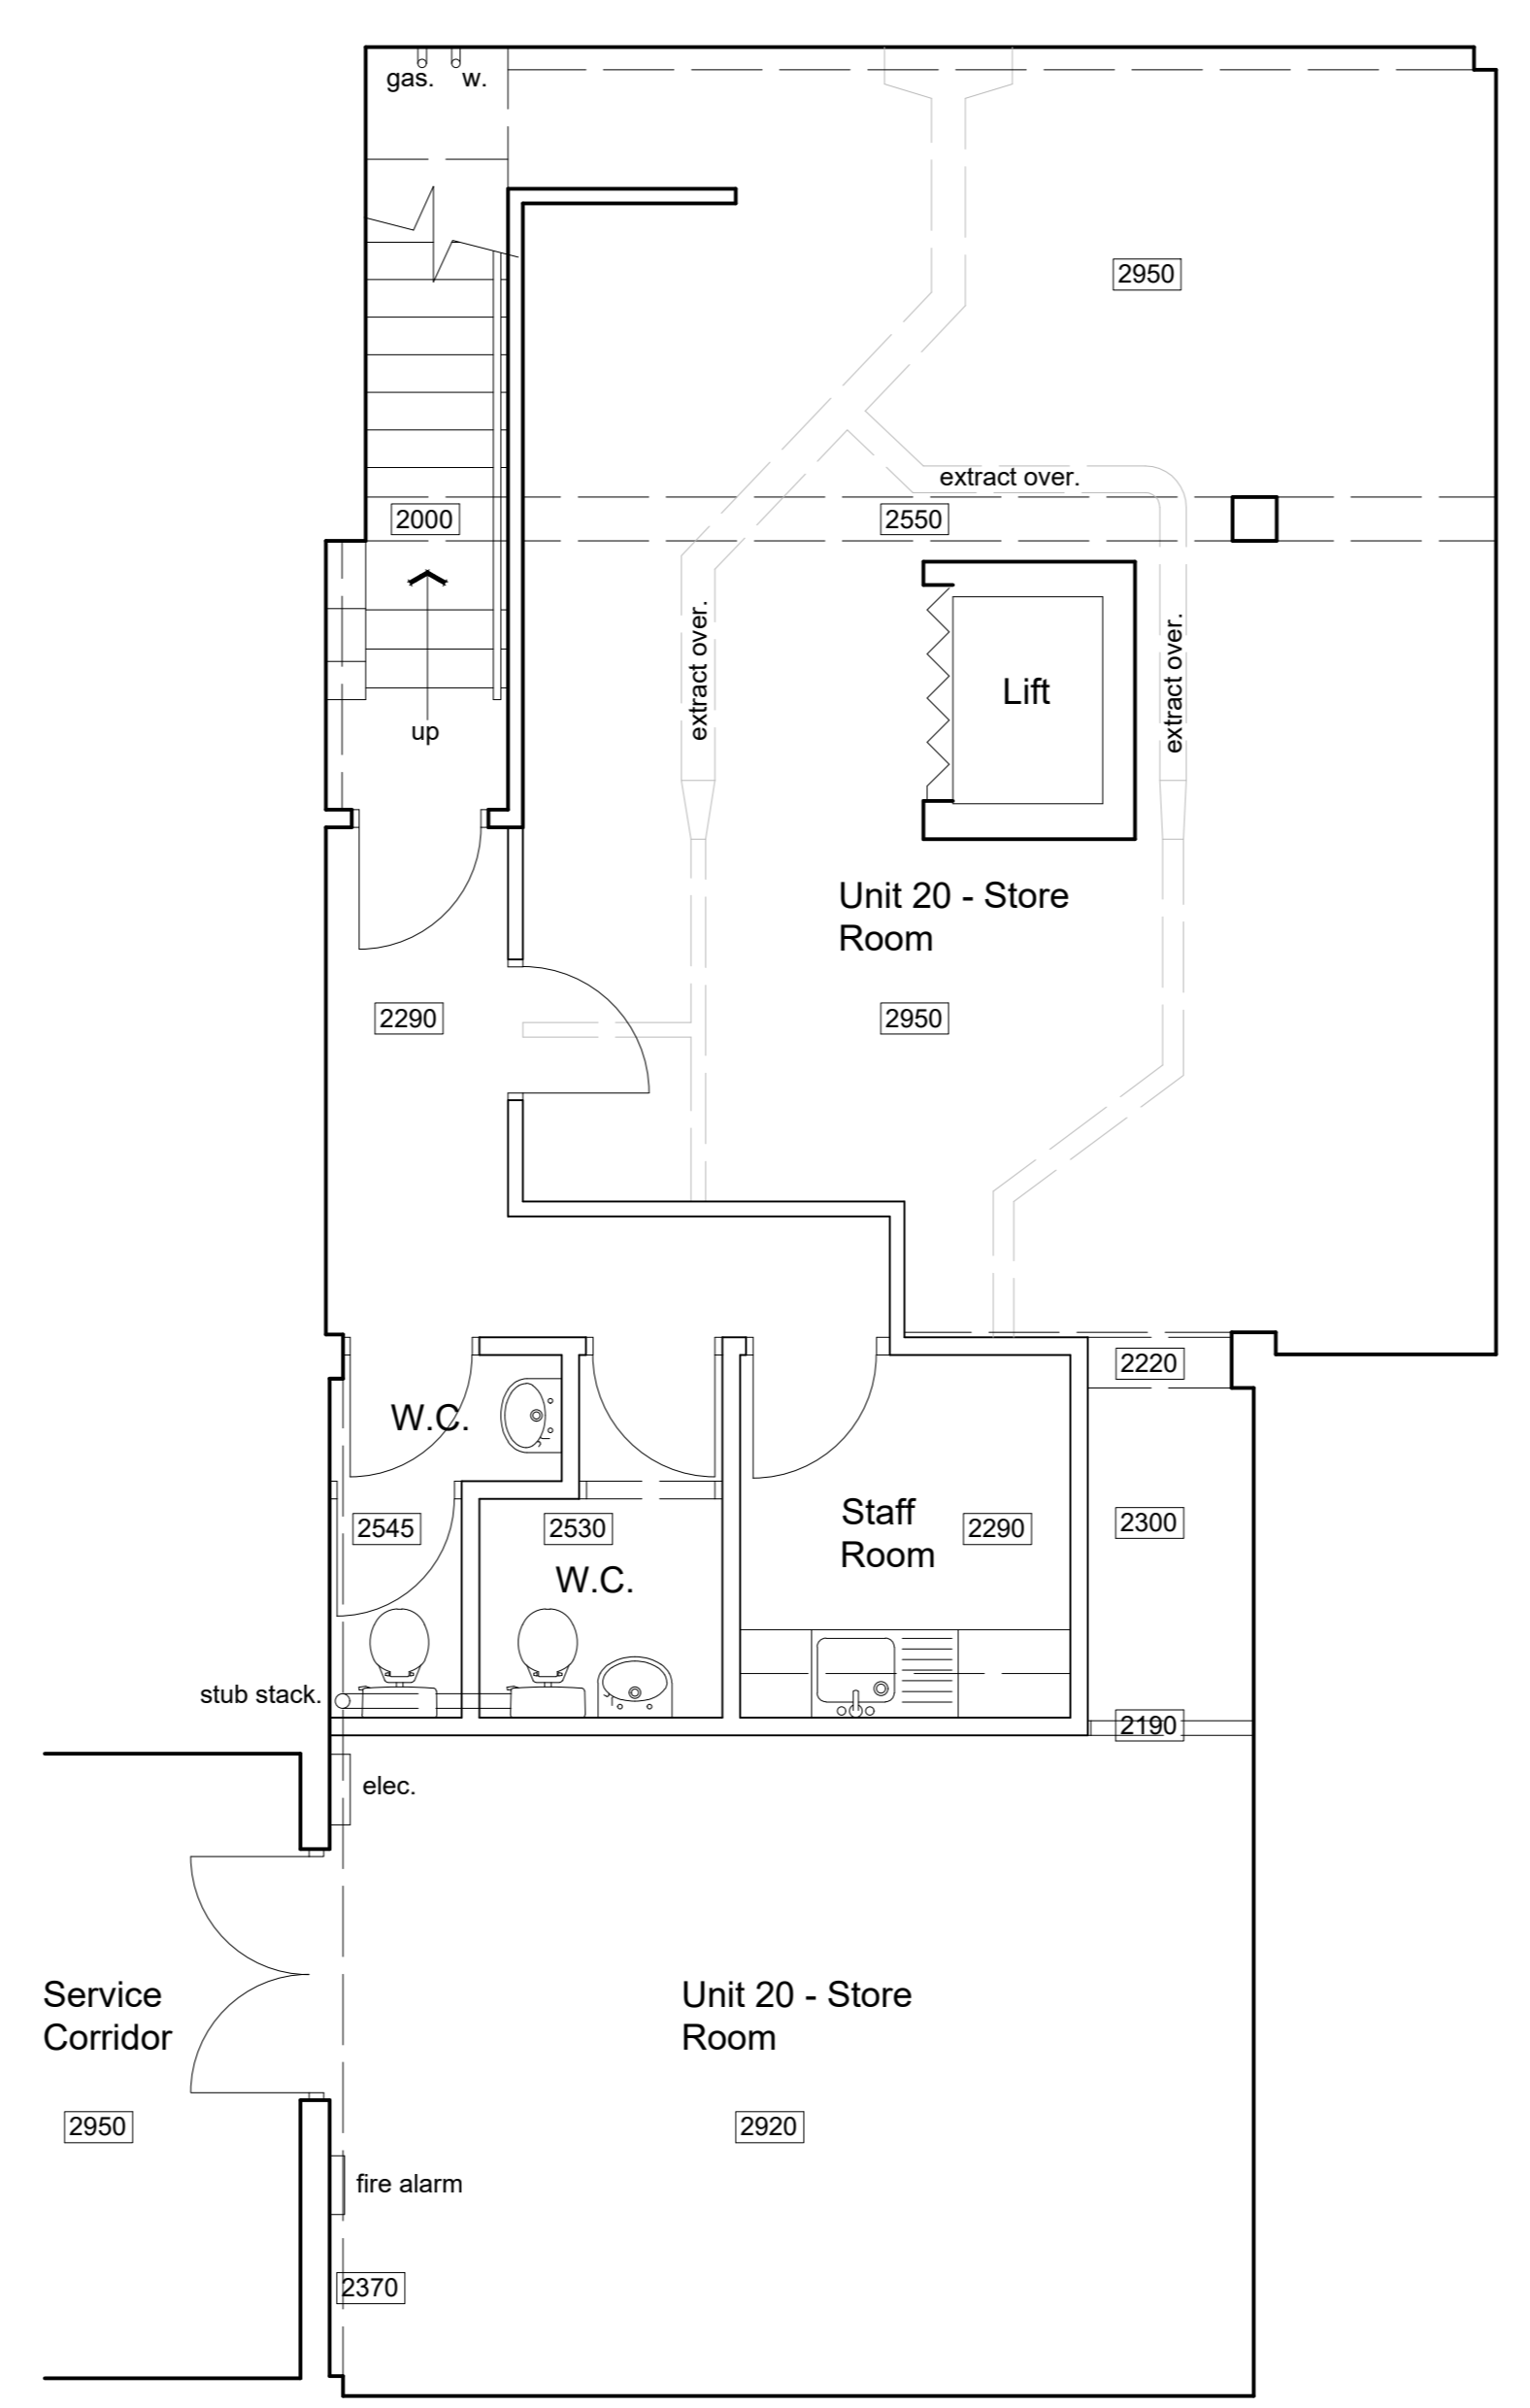

Basement Floor Plan

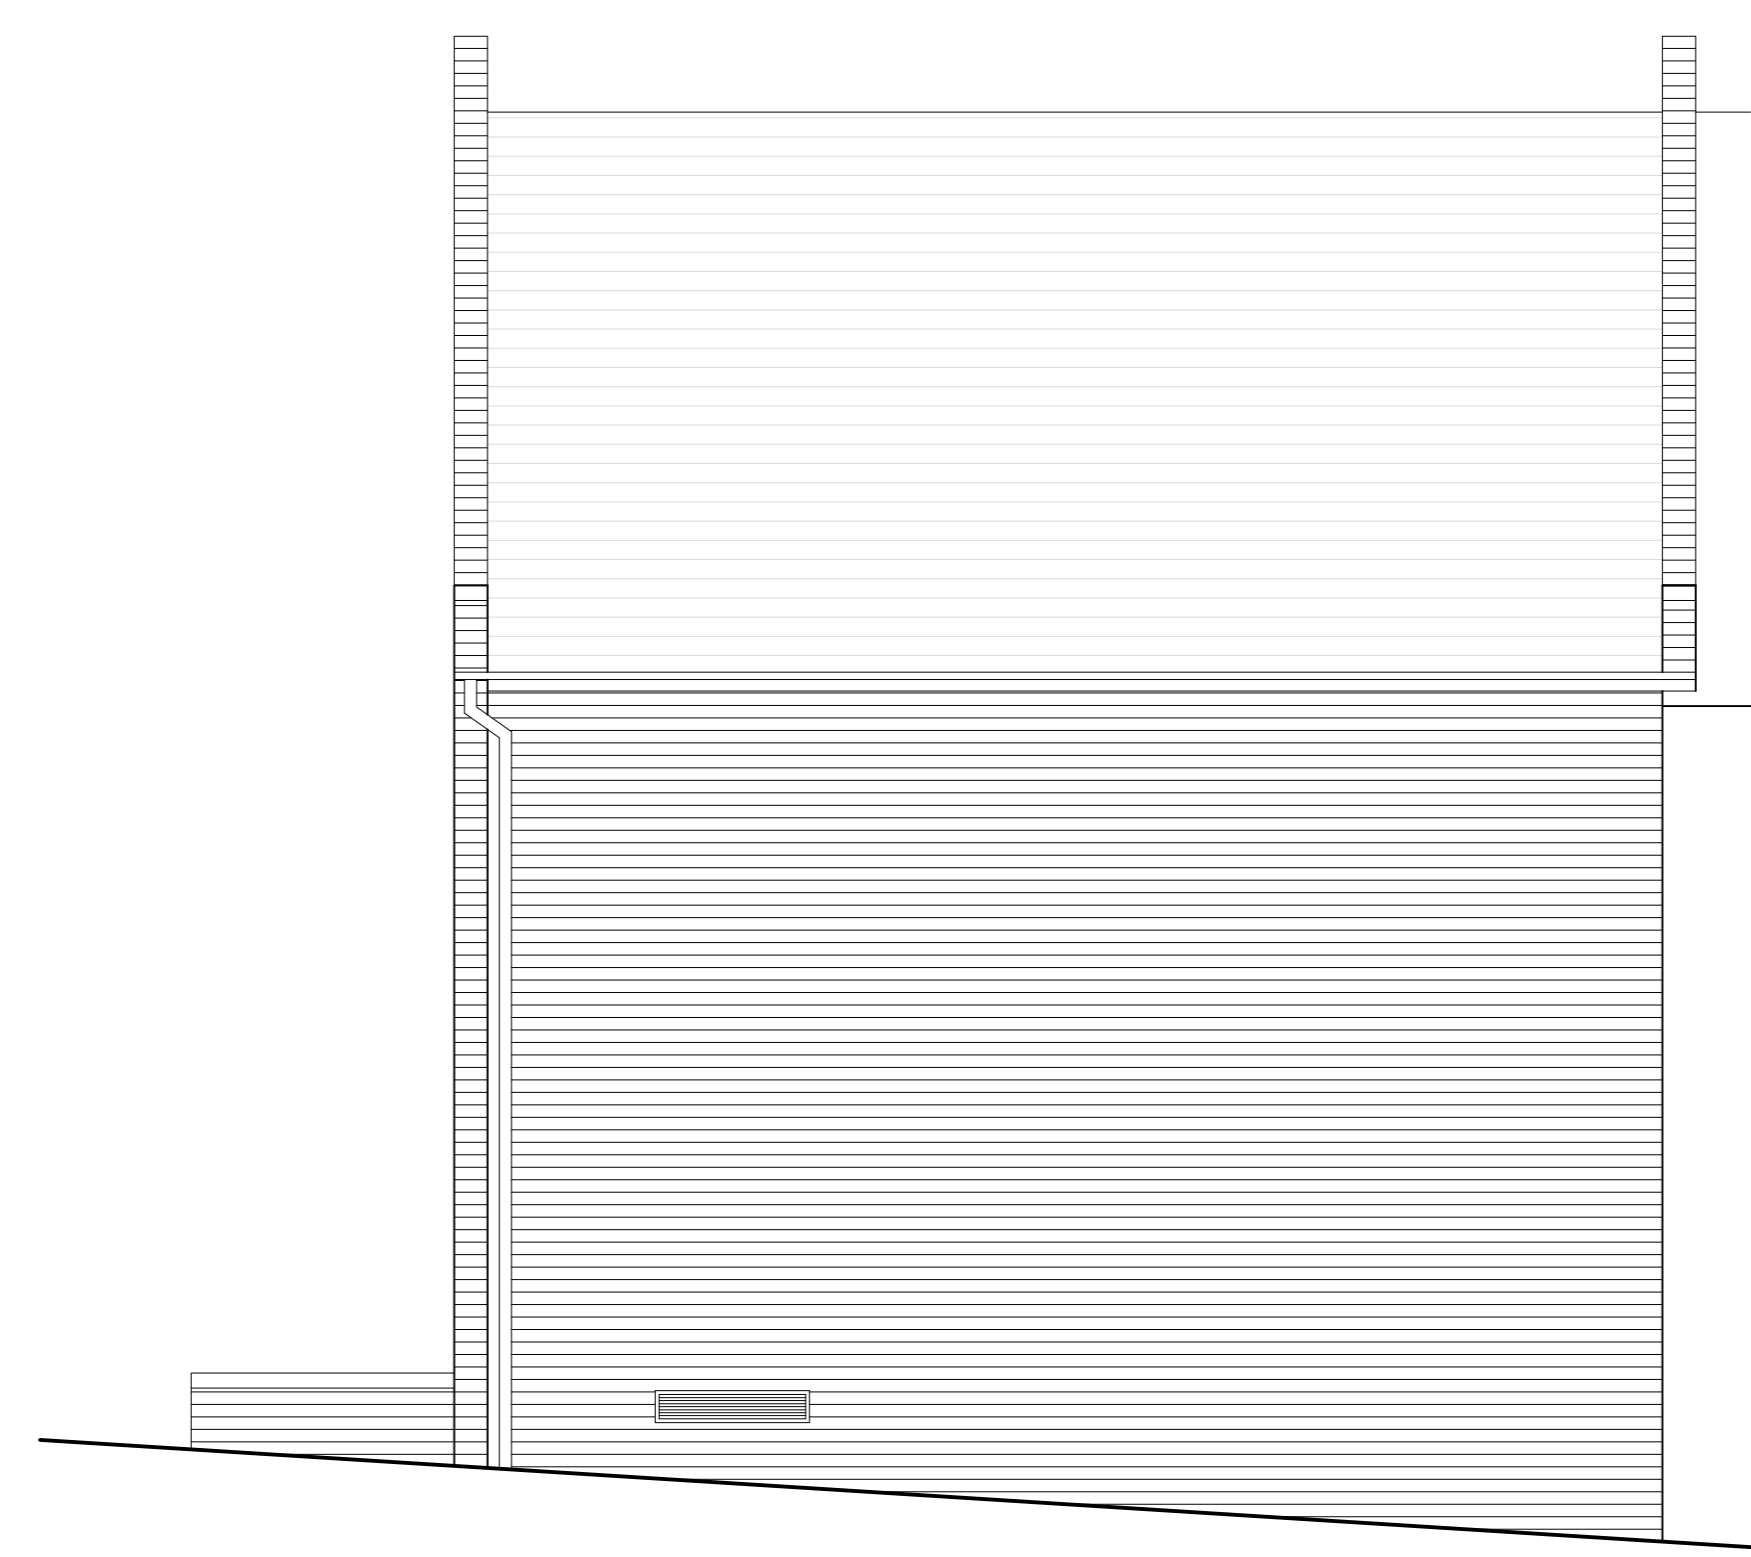

Rear Elevation

Key :
 [3760] Denotes ceiling height in mm.

REV	DESCRIPTION	BY	DATE
STATUS:			

LCP
 01384 400123
 www.lcpproperties.co.uk

CLIENT:

SITE: Unit 20, The Moor Centre, Brierley Hill			
TITLE: Floor Plans & Elevations as Existing.			
SCALE: AT A3: 1:50	DATE: Oct. 2018	DRAWN: J.H.	CHECKED:
PROJECT NO:	DRAWING NO:	REVISION:	