


Front Elevation

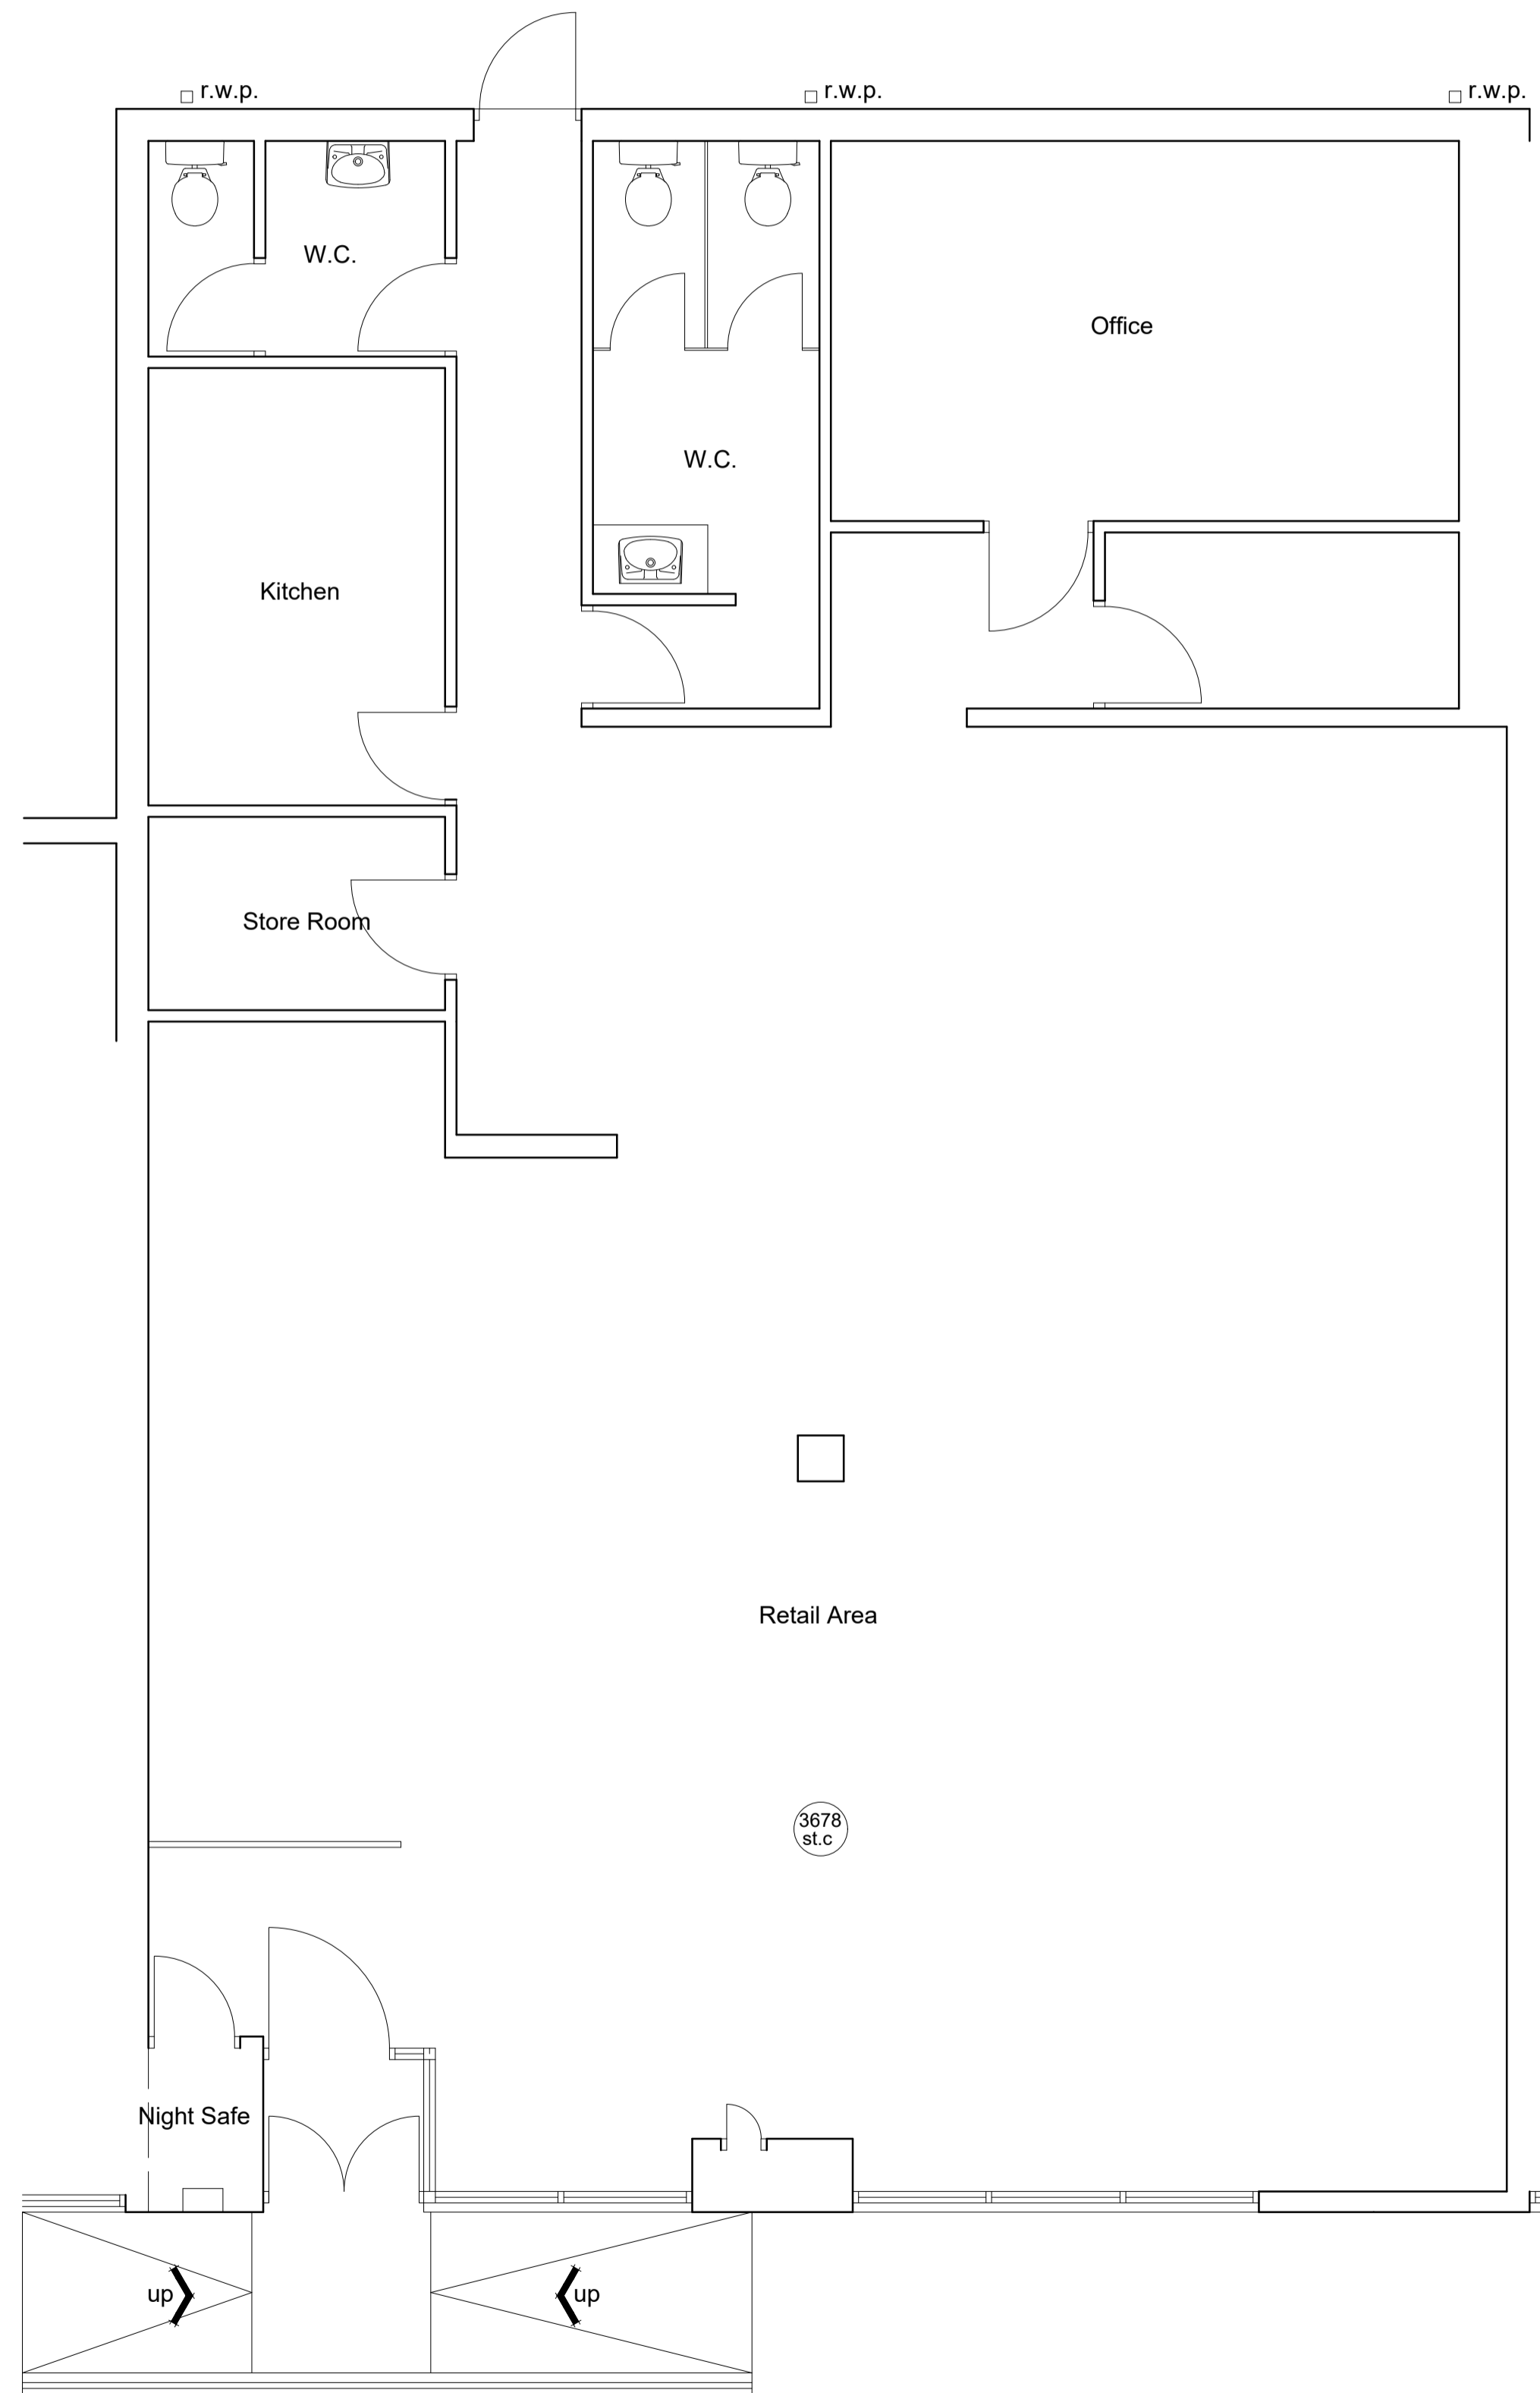

Ground Floor Plan  
Approximate Floor Area - 211 m sq (2271 sq ft).

Notes:

ALL DIMENSIONS TO BE CHECKED ON SITE PRIOR TO COMMENCEMENT OF ANY WORK RELATING TO THESE DRAWINGS. FIGURED DIMENSIONS SHOULD TAKE PRECEDENCE OVER SCALED, ACCURATE DIMENSIONS REQUIRED SHOULD NOT BE SCALED FROM A PDF COPY OR SHOULD REFER TO SPECIFIC FIGURED DIMENSIONS ON THE DRAWING.

REV:	DESCRIPTION:	BY:	DATE:
STATUS:			

**LCP**

**01384 400123**  
www.lcpproperties.co.uk

CLIENT:

SITE: Units 14/16, Park Farm Shopping Centre, Derby

TITLE: Floor Plans & Front Elevation as Existing.

SCALE AT A1:	DATE:	DRAWN:	CHECKED:
1:50	July 2019	J.H.	
PROJECT NO:	DRAWING NO:	REVISION:	
		A	